


Combo Horse Barn
Run-In / Stall / Tack Room

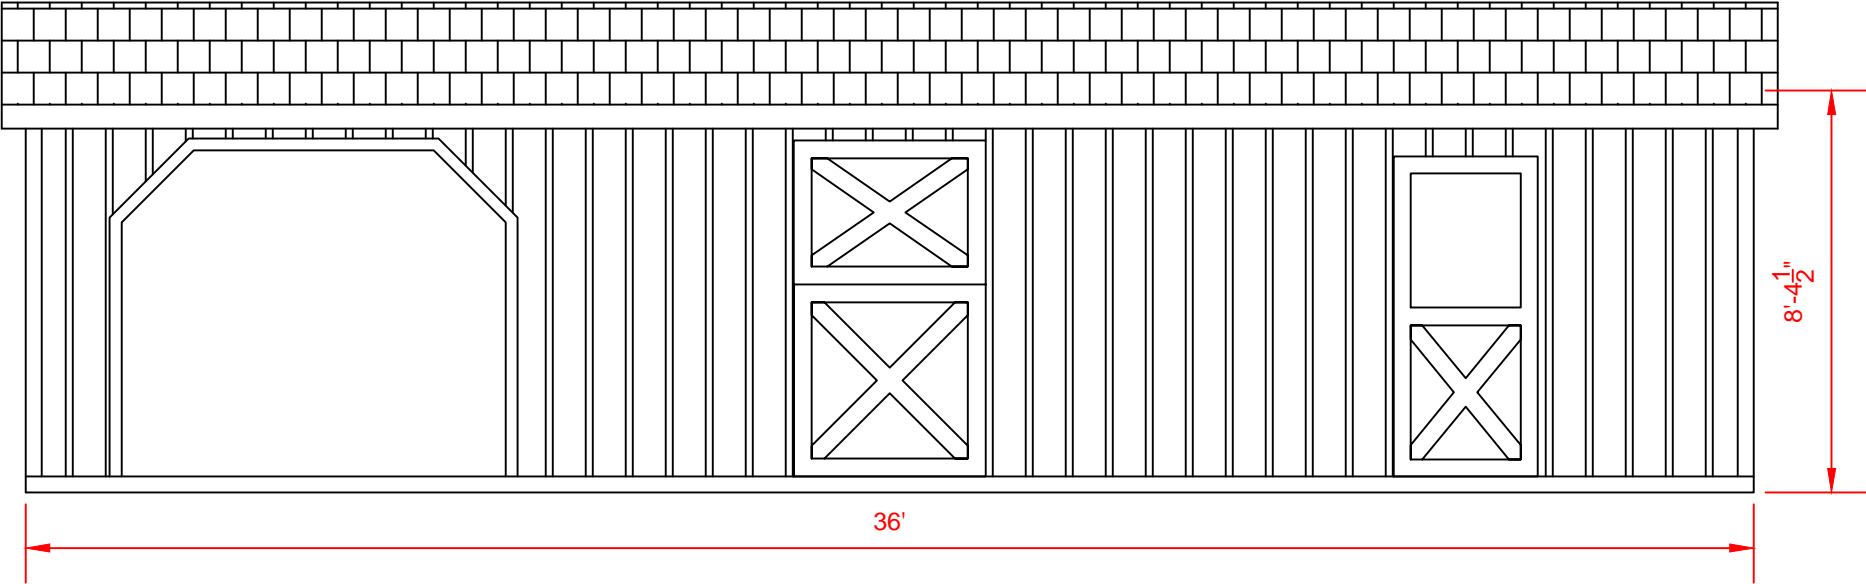


2327 Asheville Hwy. - Hendersonville, NC 28791
828-692-8200 www.DeliveredBarnsAndSheds.com



Carolina Storage Solutions

STORAGE BARNs * HORSE BARNs * CARPORTS * GARAGES

2327 Asheville Hwy. - Hendersonville, NC 28791
828-692-8200 www.DeliveredBarnsAndSheds.com

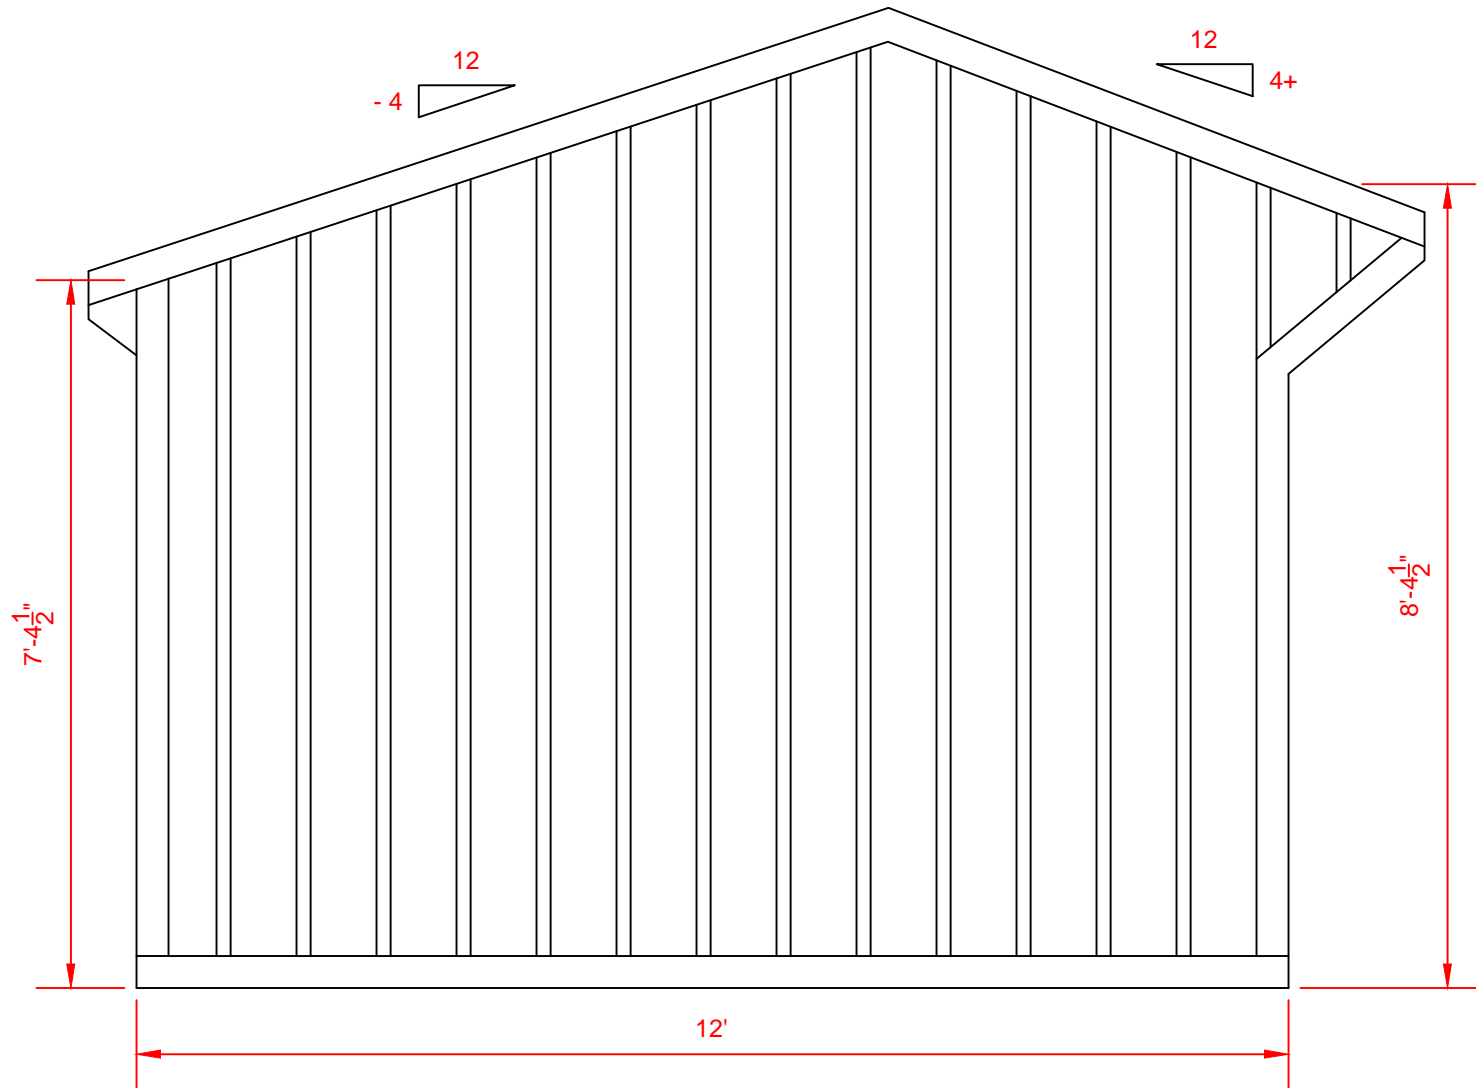

4
A.1

LEFT ELEVATION


Scale: $\frac{1}{2}$ " = 1'-0"



Carolina Storage Solutions
LLC

STORAGE BARNS * HORSE BARNS * CARPORTS * GARAGES

2327 Asheville Hwy. - Hendersonville, NC 28791
828-692-8200 www.DeliveredBarnsAndSheds.com

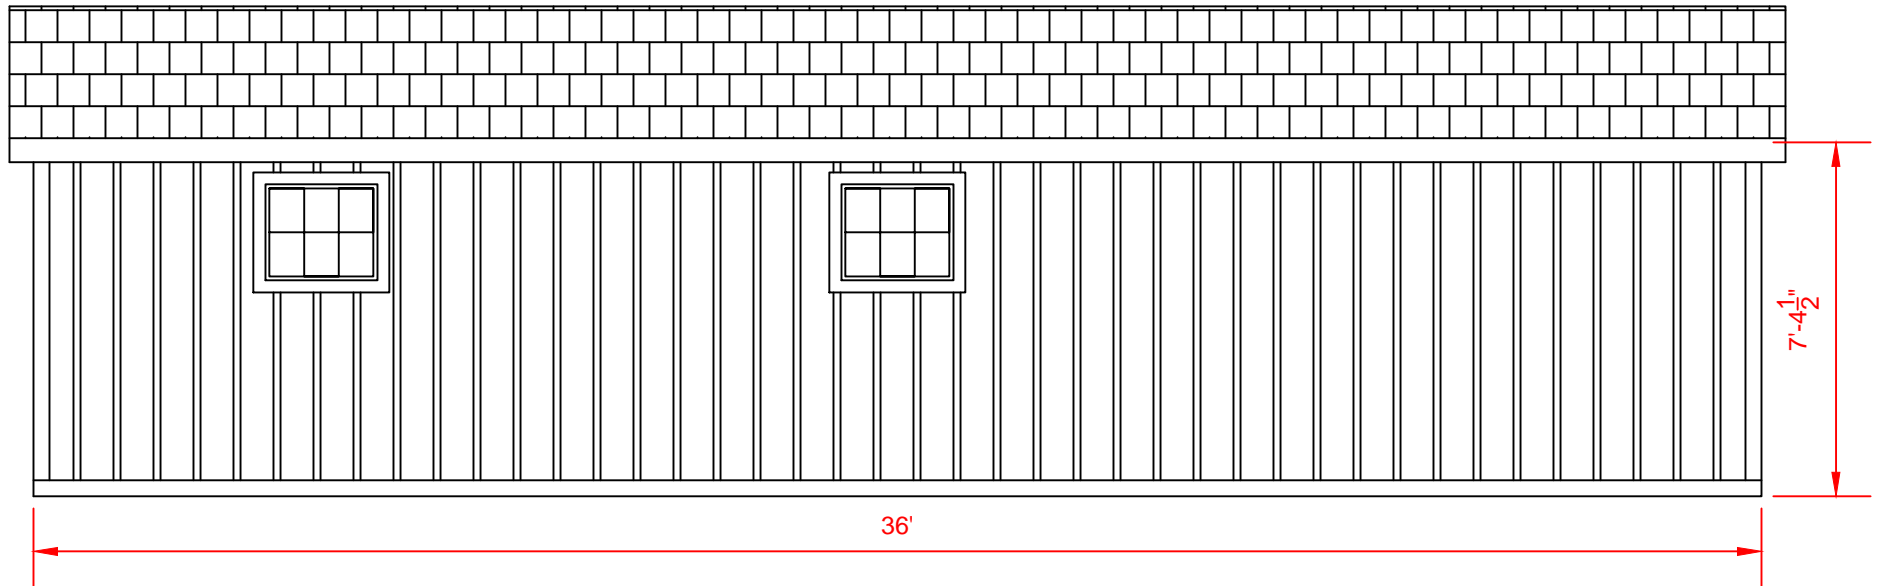

5
A.1

REAR ELEVATION

Scale: $\frac{1}{4}'' = 1'-0''$




Carolina Storage Solutions
LLC

STORAGE BARNs * HORSE BARNs * CARPORTS * GARAGES

2327 Asheville Hwy. - Hendersonville, NC 28791


828-692-8200 www.DeliveredBarnsAndSheds.com

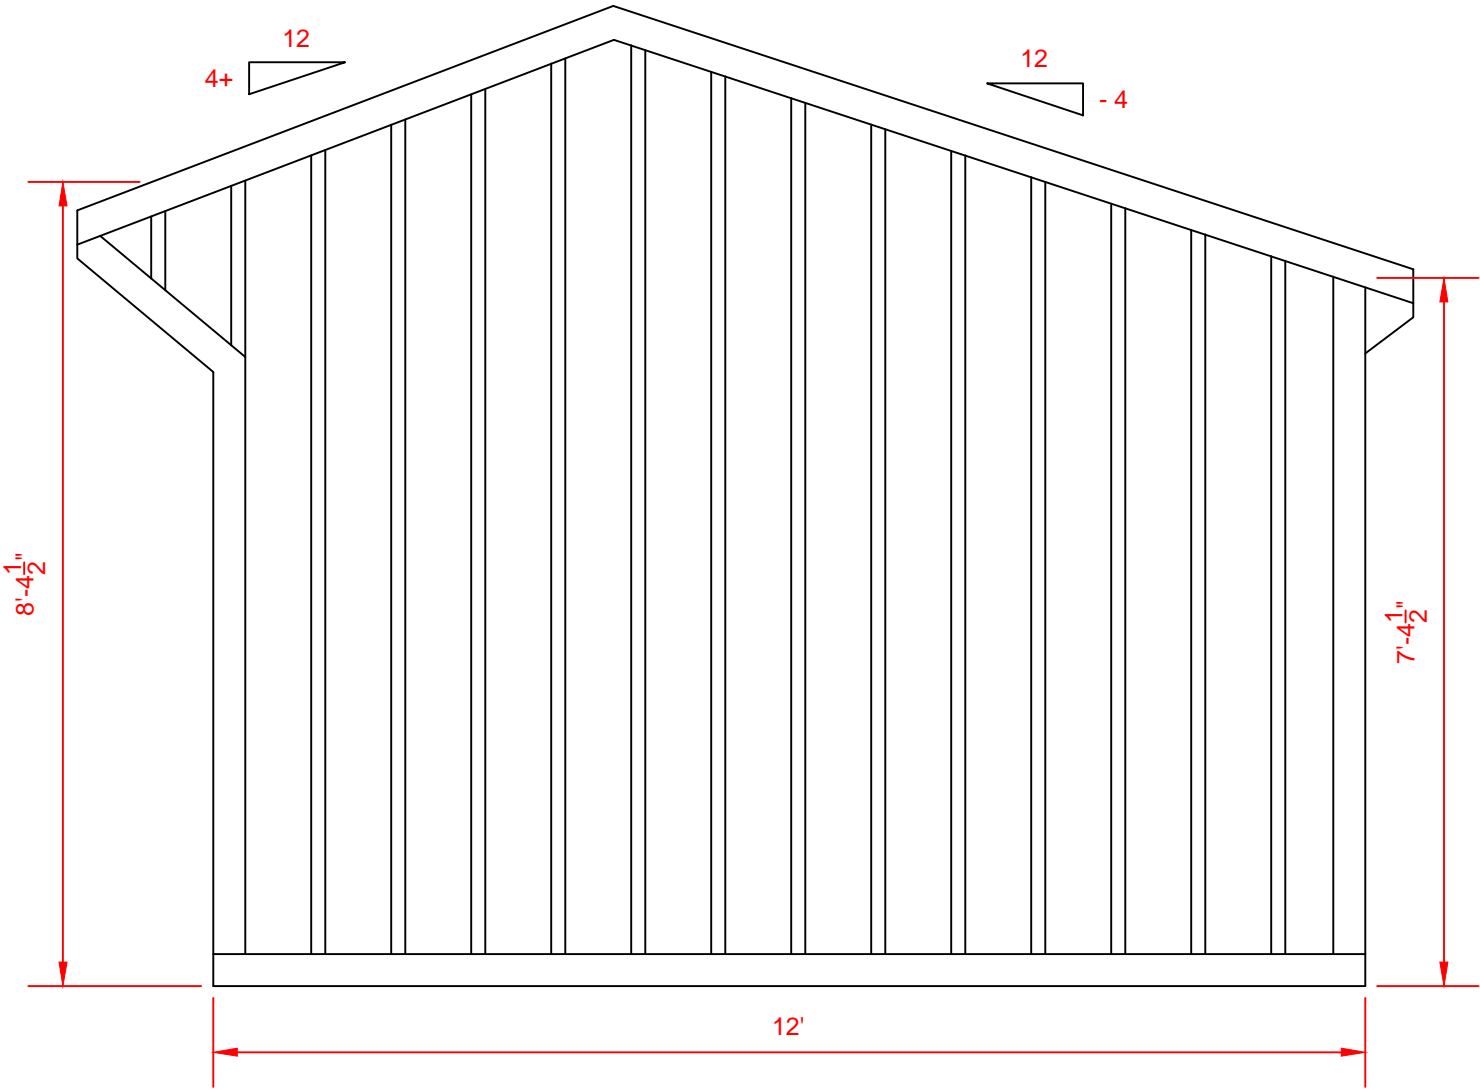

3
A.1

RIGHT ELEVATION

Scale: 1/2" = 1'-0"

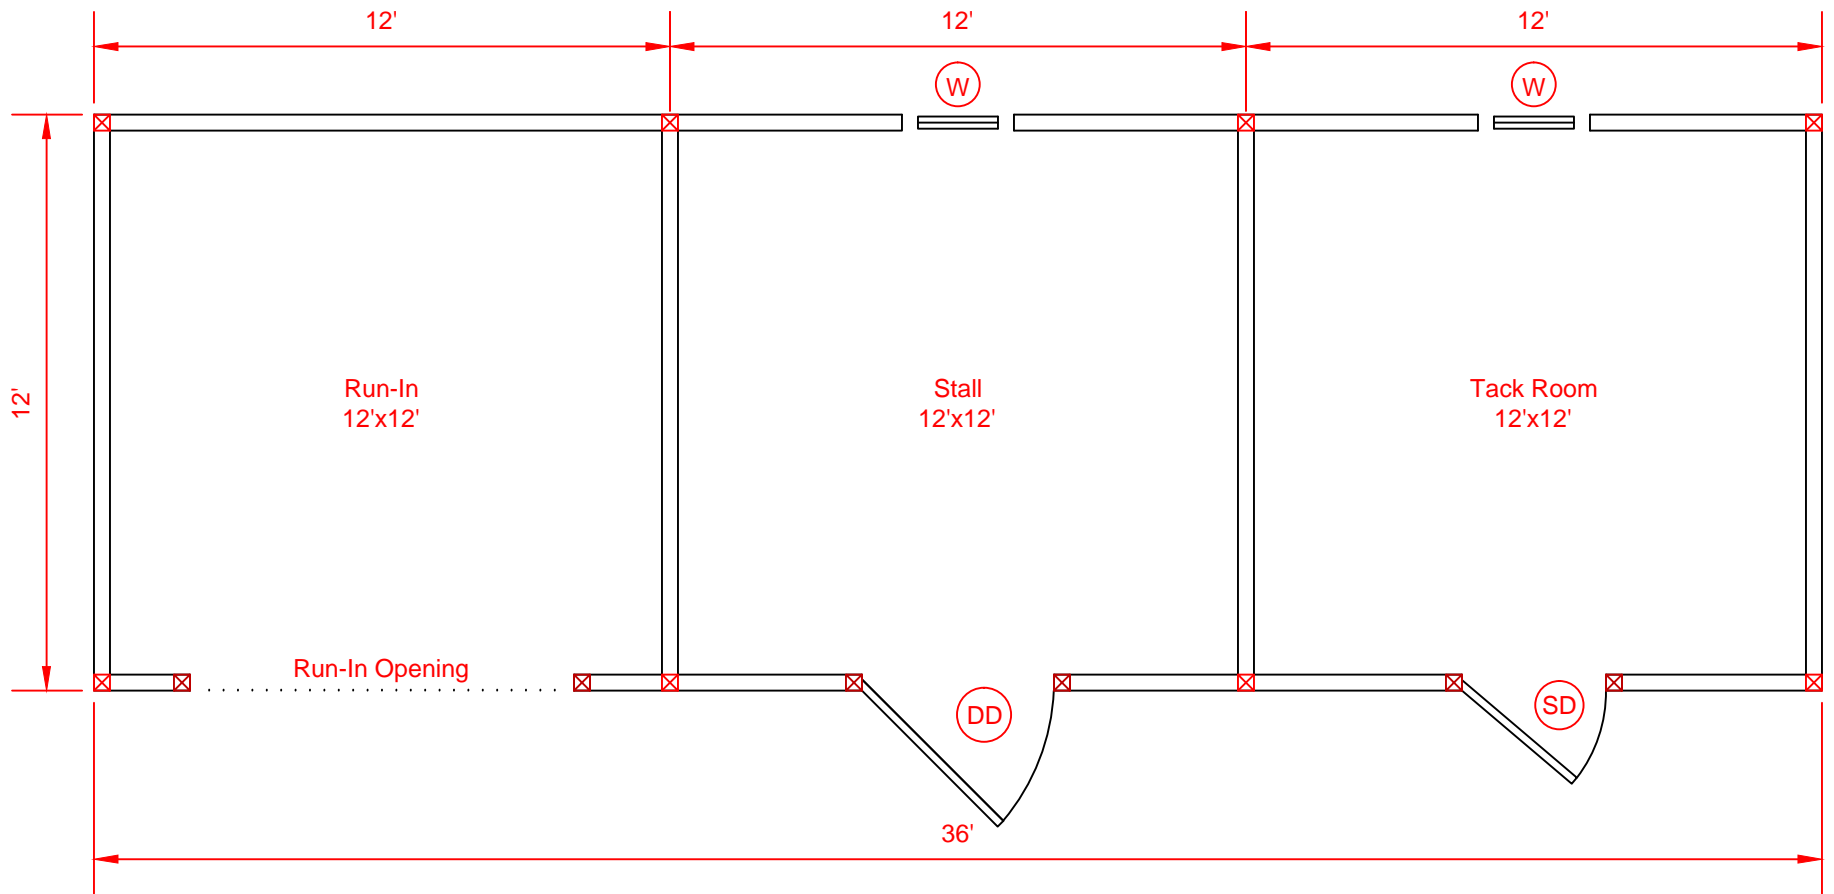

Front
Elevation

Symbol Legend

- (W) = 28"x24" Slider Window
- (DD) = 4'x7' Dutch Door
- (SD) = 36"x80" Service Door



2327 Asheville Hwy. - Hendersonville, NC 28791
828-692-8200 www.DeliveredBarnsAndSheds.com