


20x24 Board & Batten Modular Garage



Carolina Storage Solutions
LLC
STORAGE BARNs * HORSE BARNs * CARPORTS * GARAGES
2327 Asheville Hwy. - Hendersonville, NC 28791
828-692-8200 www.DeliveredBarnsAndSheds.com

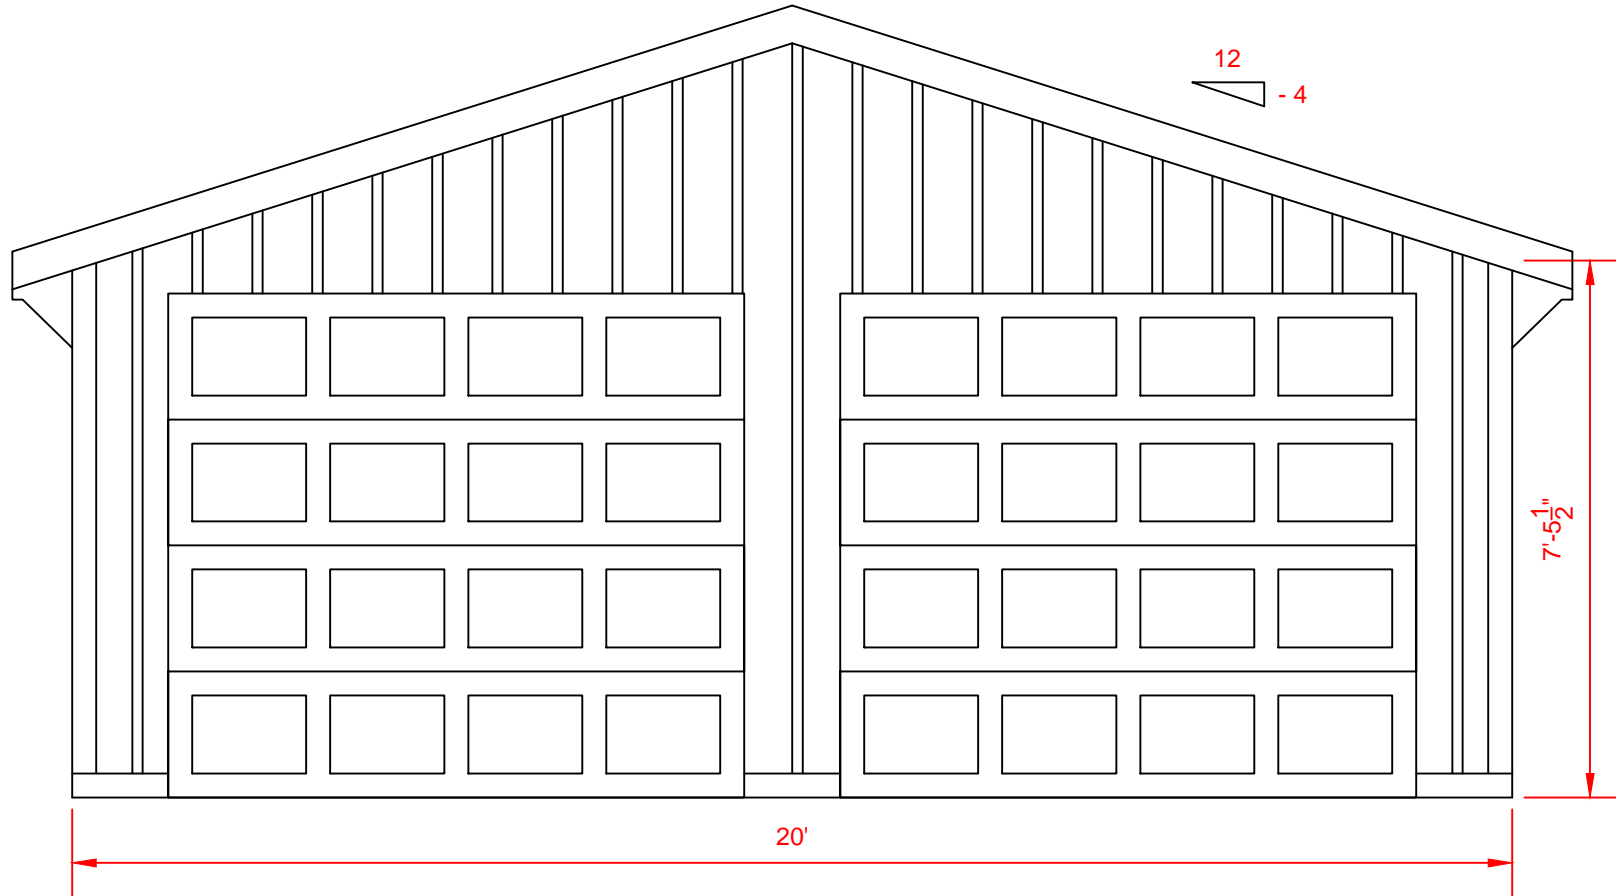


2
A.1 FRONT ELEVATION
Scale: 3/8" = 1'-0"



Carolina Storage Solutions LLC

STORAGE BARNs * HORSE BARNs * CARPORTS * GARAGES

2327 Asheville Hwy. - Hendersonville, NC 28791
828-692-8200 www.DeliveredBarnsAndSheds.com

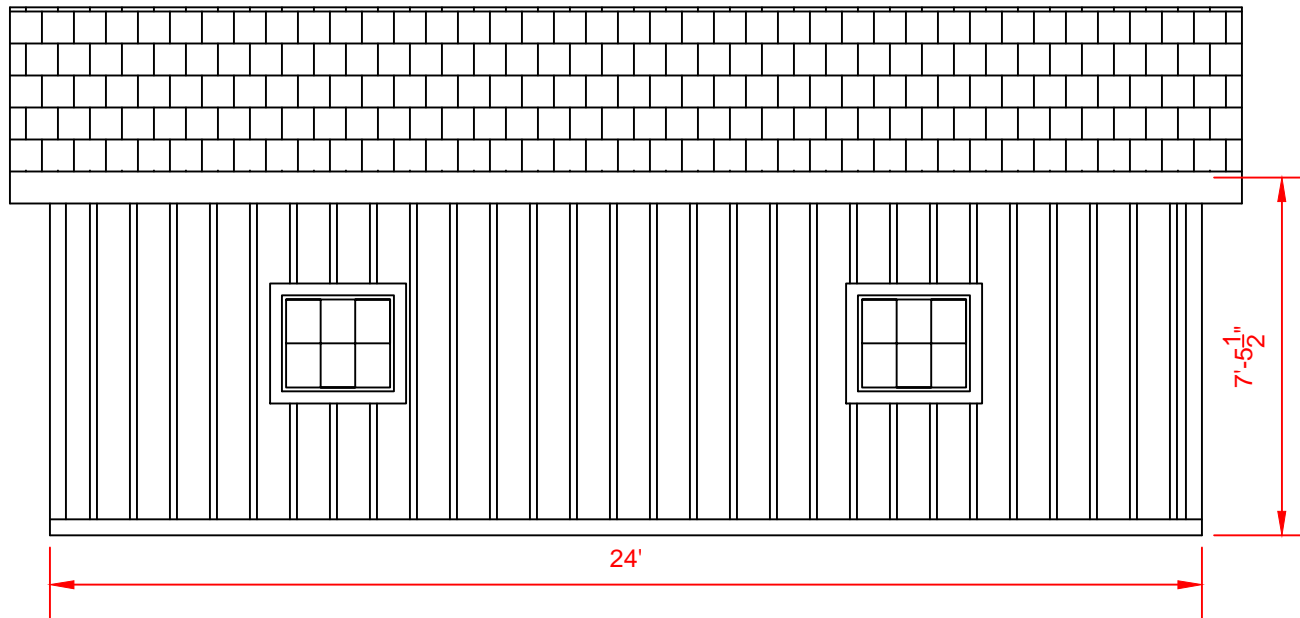

4
A.1


LEFT ELEVATION

Scale: $\frac{1}{4}'' = 1'-0''$



Carolina Storage Solutions
LLC
STORAGE BARN * HORSE BARN * CARPORTS * GARAGES

2327 Asheville Hwy. - Hendersonville, NC 28791
828-692-8200 www.DeliveredBarnsAndSheds.com

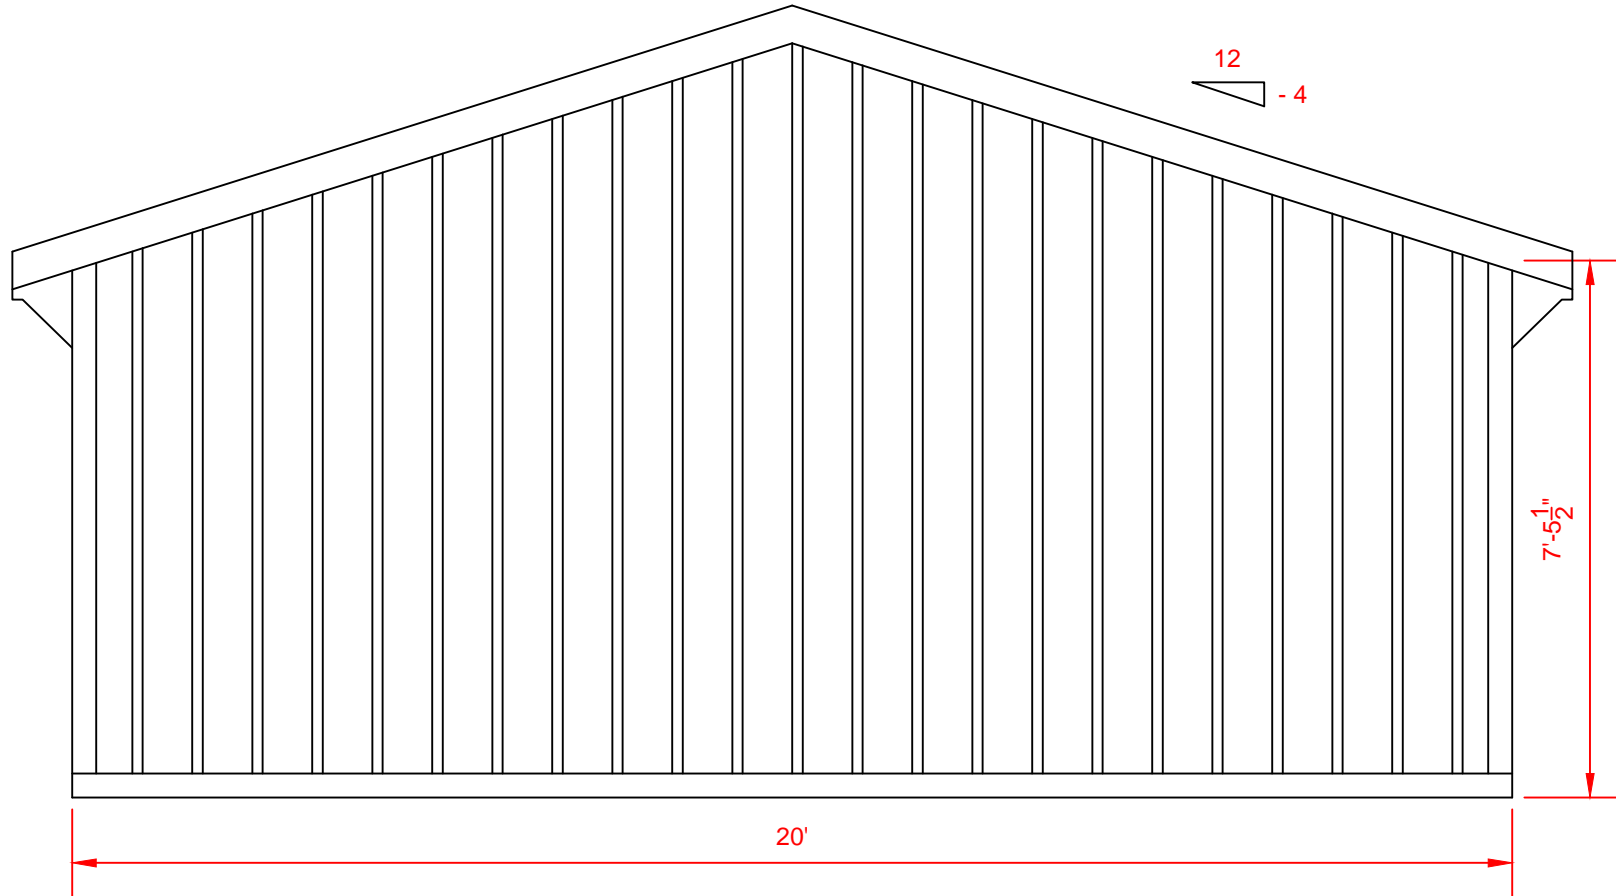


5
A.1

REAR ELEVATION


Scale: $\frac{3}{8}$ " = 1'-0"



2327 Asheville Hwy. - Hendersonville, NC 28791
828-692-8200 www.DeliveredBarnsAndSheds.com

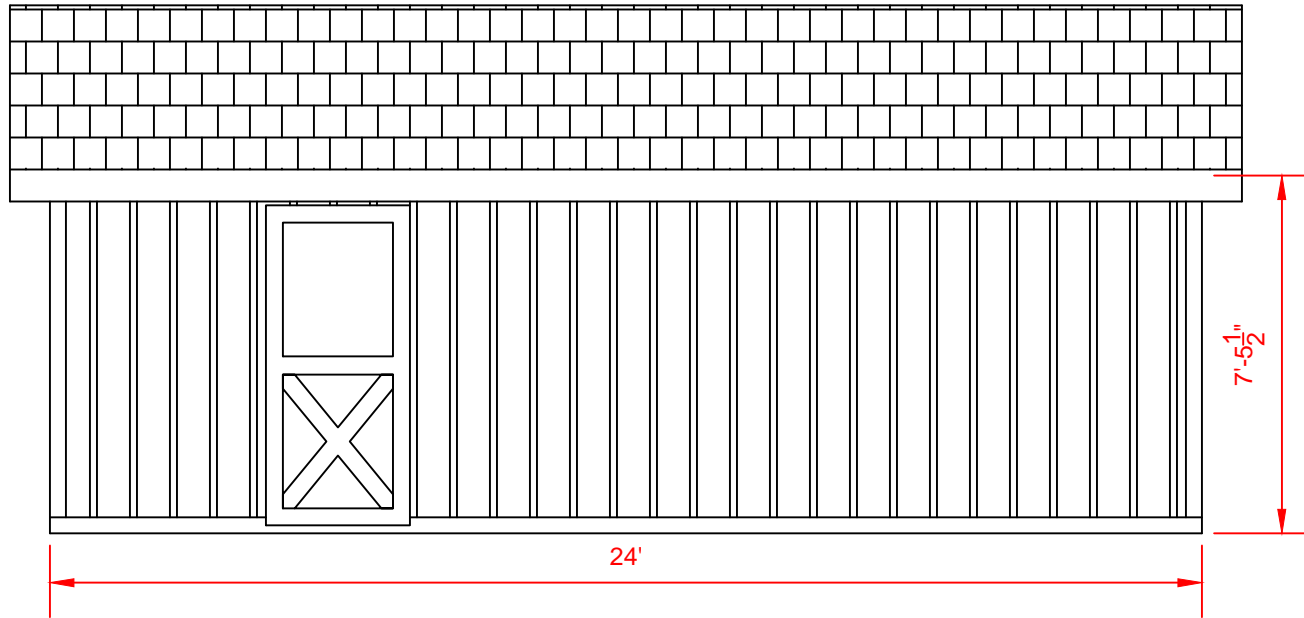

3
A.1 RIGHT ELEVATION
Scale: 1/4" = 1'-0"

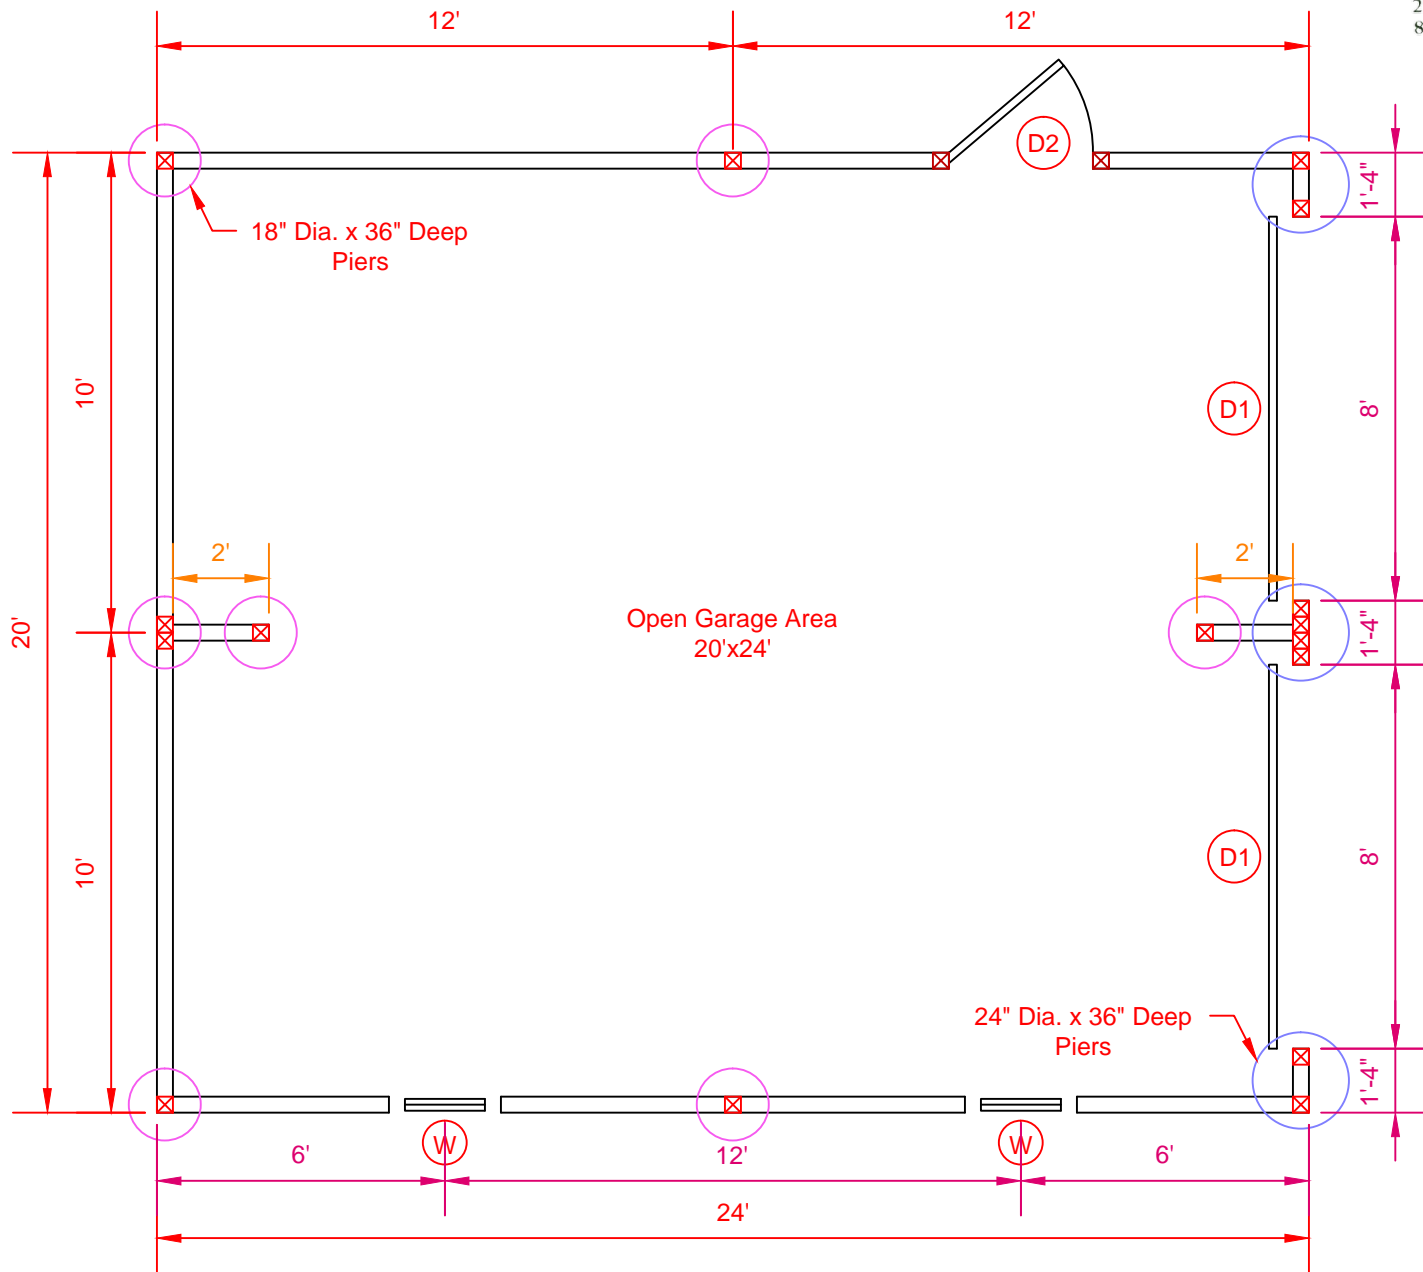

Front Elevation

Symbol Legend

- (W) = 28"x24" Slider Window
- (D1) = 8'x7' Overhead Garage Door
- (D2) = 36"x80" Service Door

1 FLOOR PLAN
A.1 Scale: 1/4" = 1'-0"