


# 24x28 Board & Batten Modular Garage



**Carolina Storage Solutions**  
LLC  
STORAGE BARNs \* HORSE BARNs \* CARPORTS \* GARAGES  
2327 Asheville Hwy. - Hendersonville, NC 28791  
828-692-8200 www.DeliveredBarnsAndSheds.com

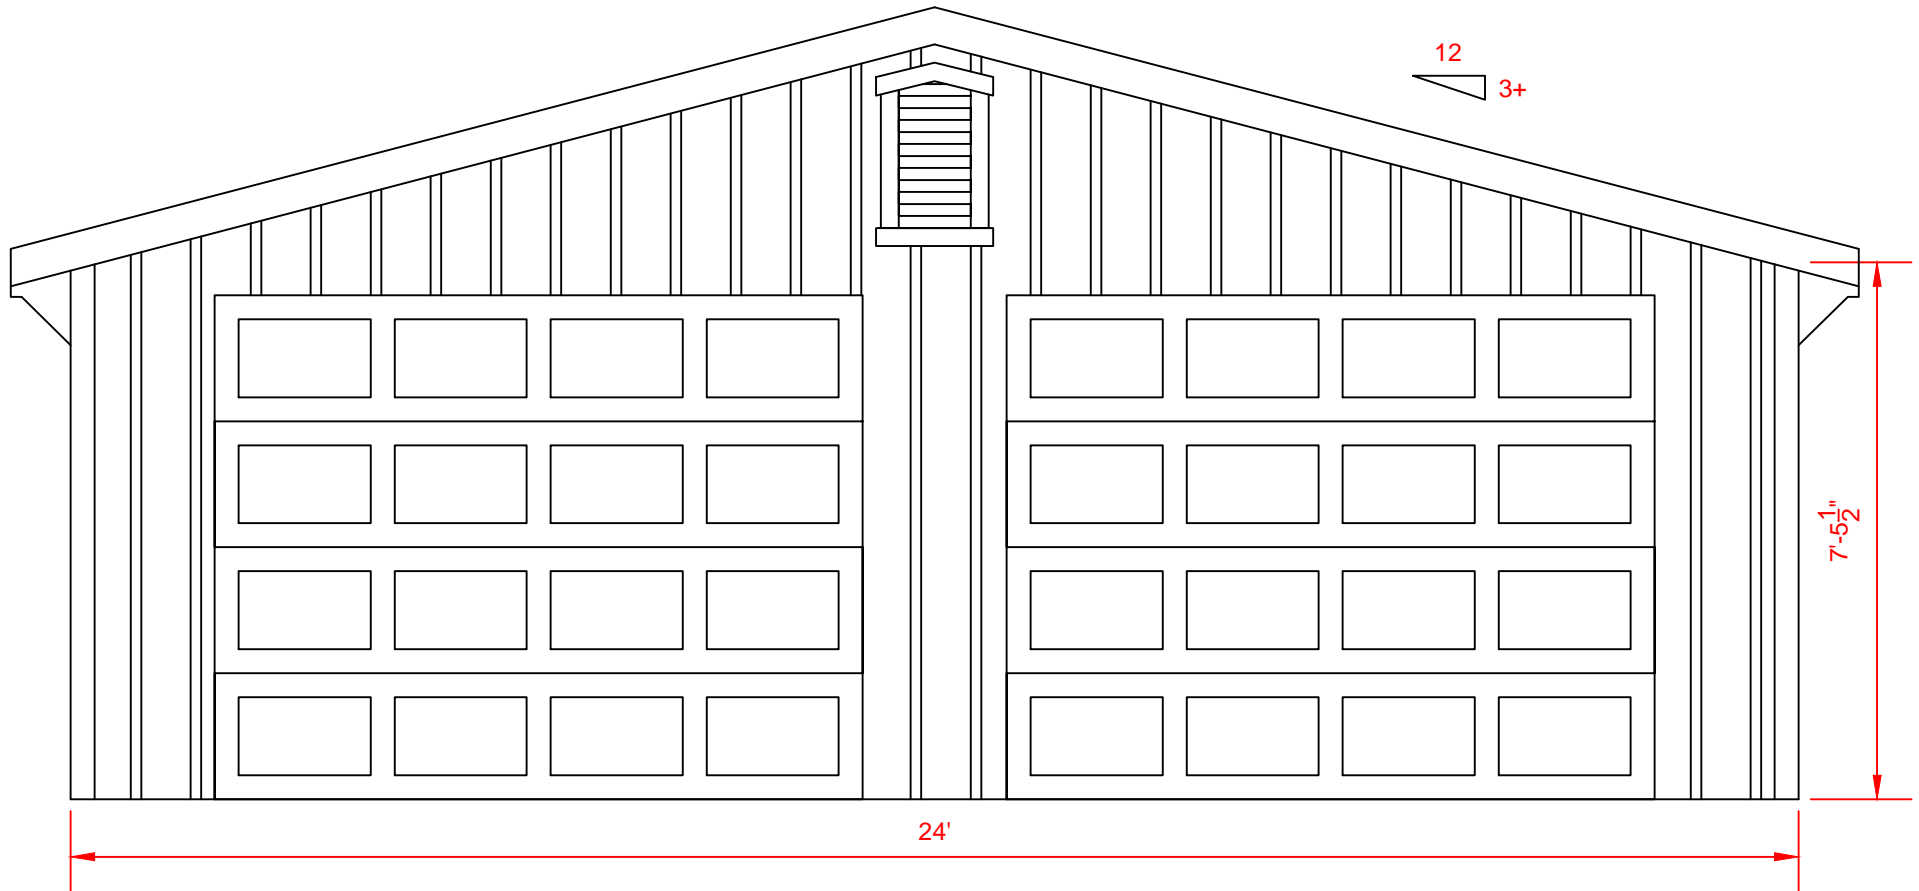


2  
A.1 FRONT ELEVATION  
Scale:  $\frac{3}{8}$ " = 1'-0"



**Carolina Storage Solutions**  
LLC

STORAGE BARNs \* HORSE BARNs \* CARPORTS \* GARAGES

2327 Asheville Hwy. - Hendersonville, NC 28791  
828-692-8200 www.DeliveredBarnsAndSheds.com

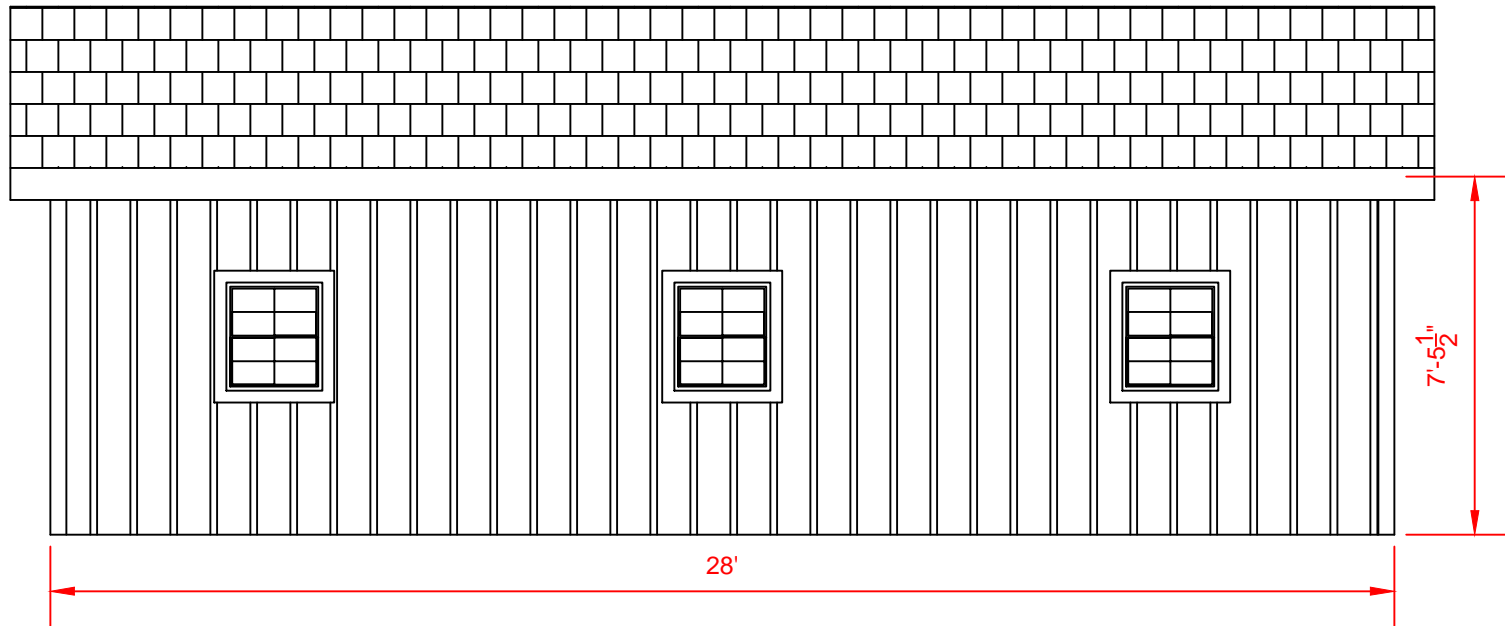

4  
A.1

LEFT ELEVATION


Scale:  $\frac{1}{4}'' = 1'-0''$



# Carolina Storage Solutions LLC

STORAGE BARNs \* HORSE BARNs \* CARPORTS \* GARAGES

2327 Asheville Hwy. - Hendersonville, NC 28791  
828-692-8200 www.DeliveredBarnsAndSheds.com

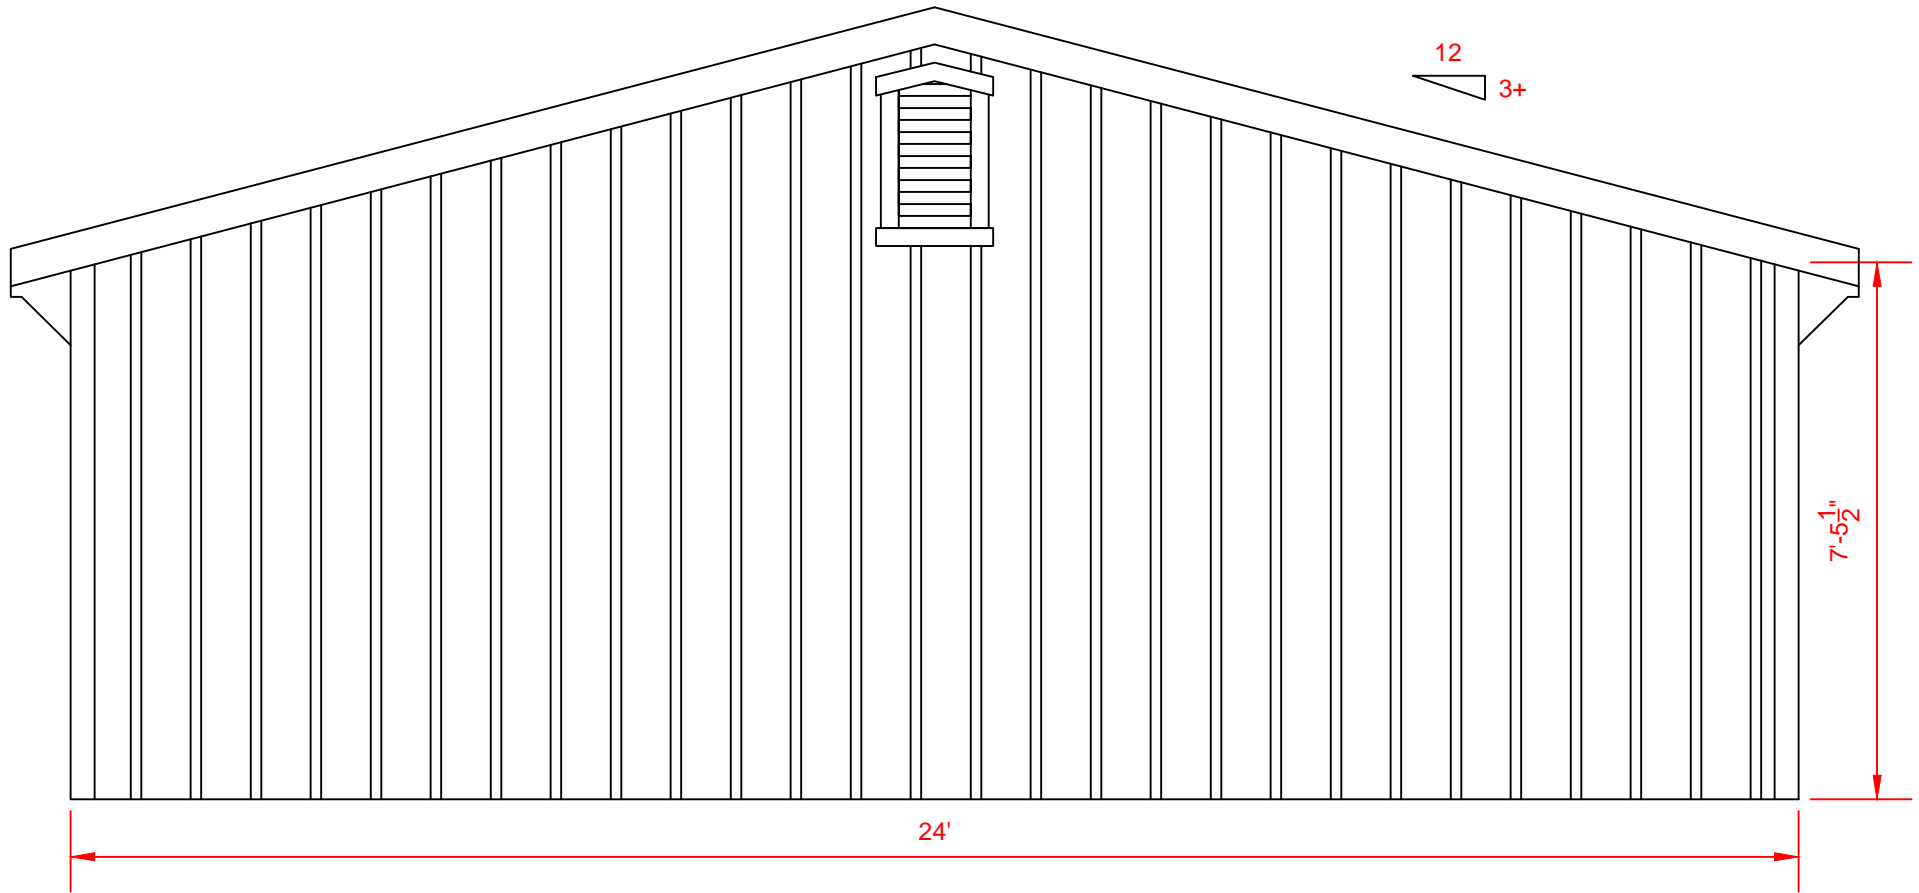


5 REAR ELEVATION  
A.1 Scale:  $\frac{3}{8}$ " = 1'-0"



**Carolina Storage Solutions**  
LLC

STORAGE BARNs \* HORSE BARNs \* CARPORTS \* GARAGES

2327 Asheville Hwy. - Hendersonville, NC 28791  
828-692-8200 www.DeliveredBarnsAndSheds.com

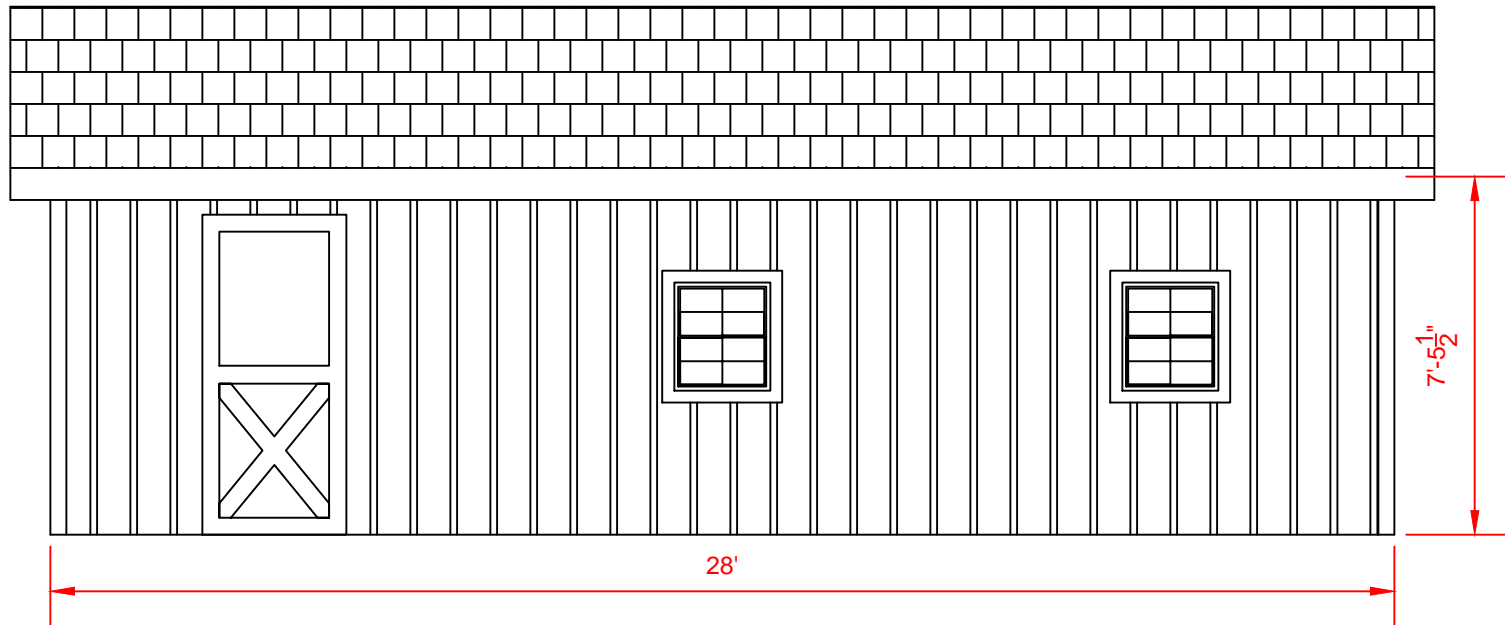


3

A.1

RIGHT ELEVATION

Scale:  $\frac{1}{4}'' = 1'-0''$

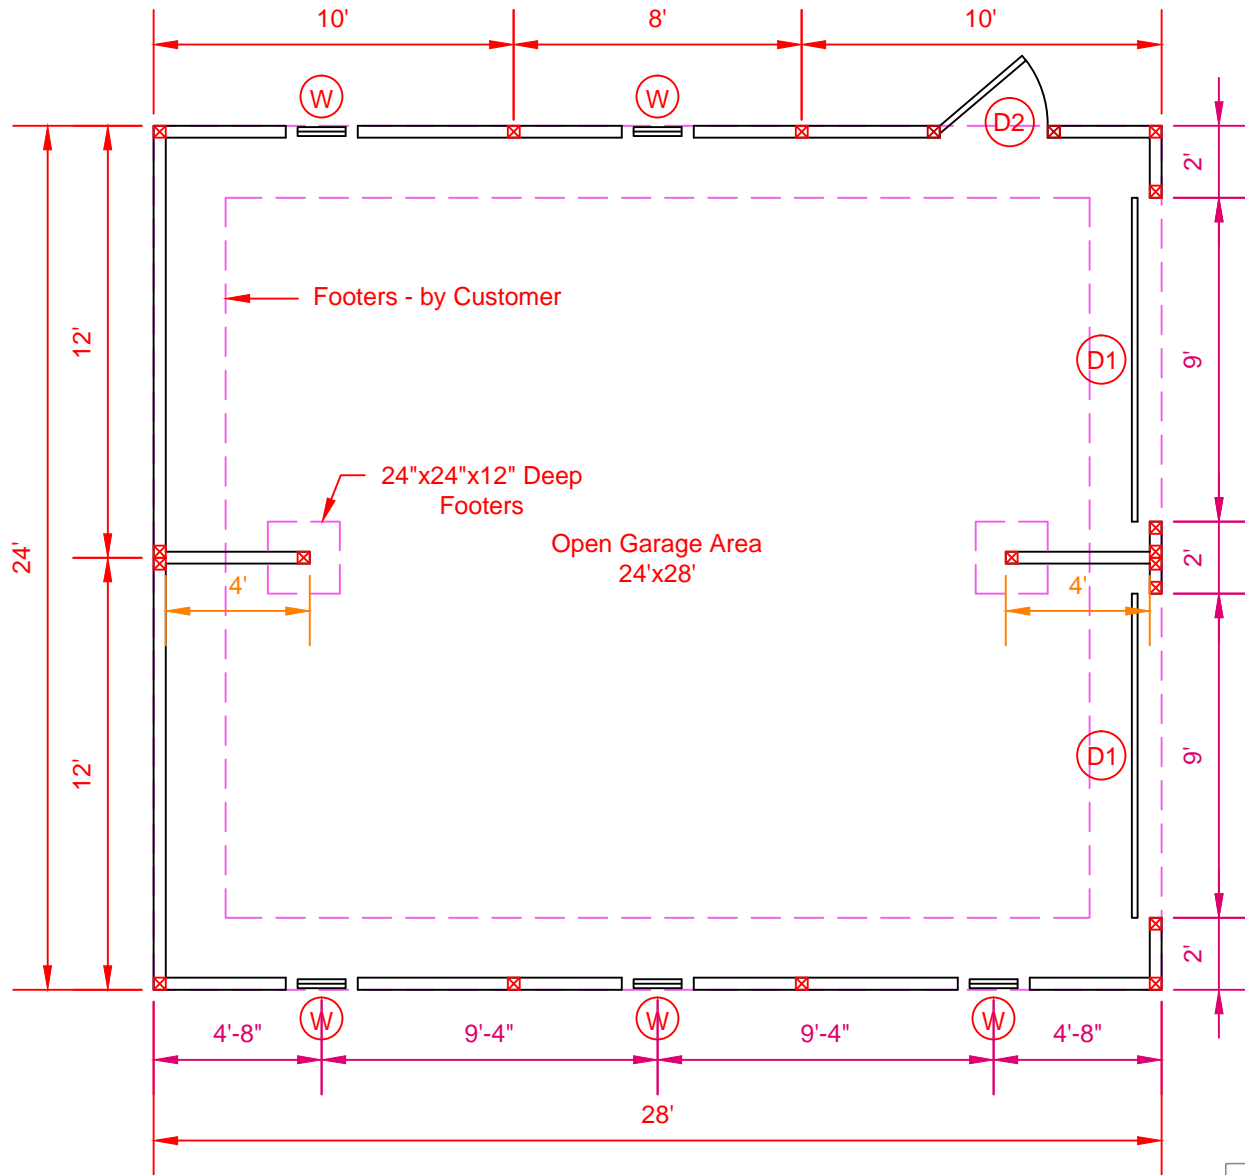

Symbol Legend

- (W) = 24"x27" Single-Hung Window
- (D1) = 9'x7' Overhead Garage Door
- (D2) = 36"x80" Service Door

Front Elevation

1  
A.1 FLOOR PLAN  
Scale: 3/16" = 1'-0"

**Carolina Storage Solutions**  
LLC  
 STORAGE BARNs • HORSE BARNs • CARPORTs • GARAGES

2327 Asheville Hwy. - Hendersonville, NC 28791  
 828-692-8200 www.DeliveredBarnsAndSheds.com