


24x30 Board & Batten Modular Garage with 12 Pitch Roof and Other Upgrades



Carolina Storage Solutions
LLC
STORAGE BARNs • HORSE BARNs • CARPORTS • GARAGES
2327 Asheville Hwy. - Hendersonville, NC 28791
828-692-8200 www.DeliveredBarnsAndSheds.com

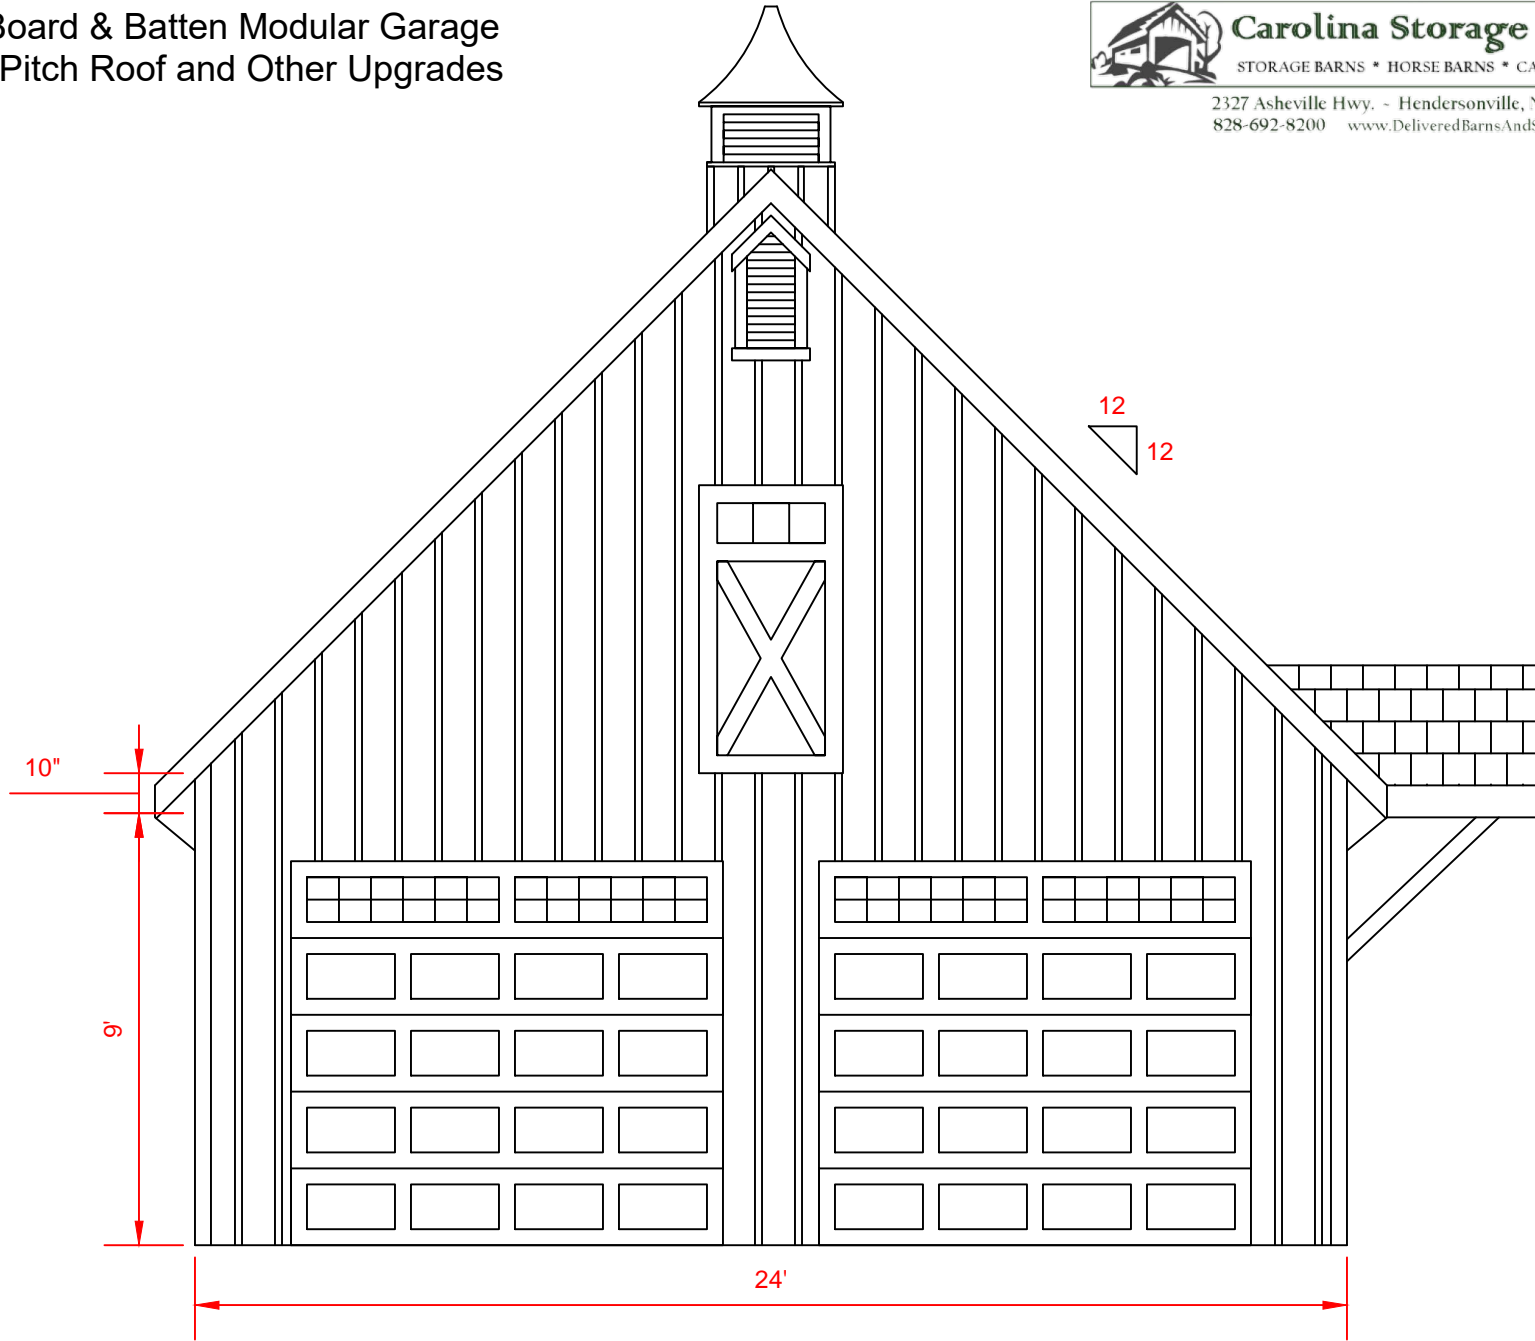

2
A.1

FRONT ELEVATION


Scale: $\frac{1}{4}'' = 1'-0''$



Carolina Storage Solutions LLC

STORAGE BARNs * HORSE BARNs * CARPORTS * GARAGES

2327 Asheville Hwy. - Hendersonville, NC 28791
828-692-8200 www.DeliveredBarnsAndSheds.com

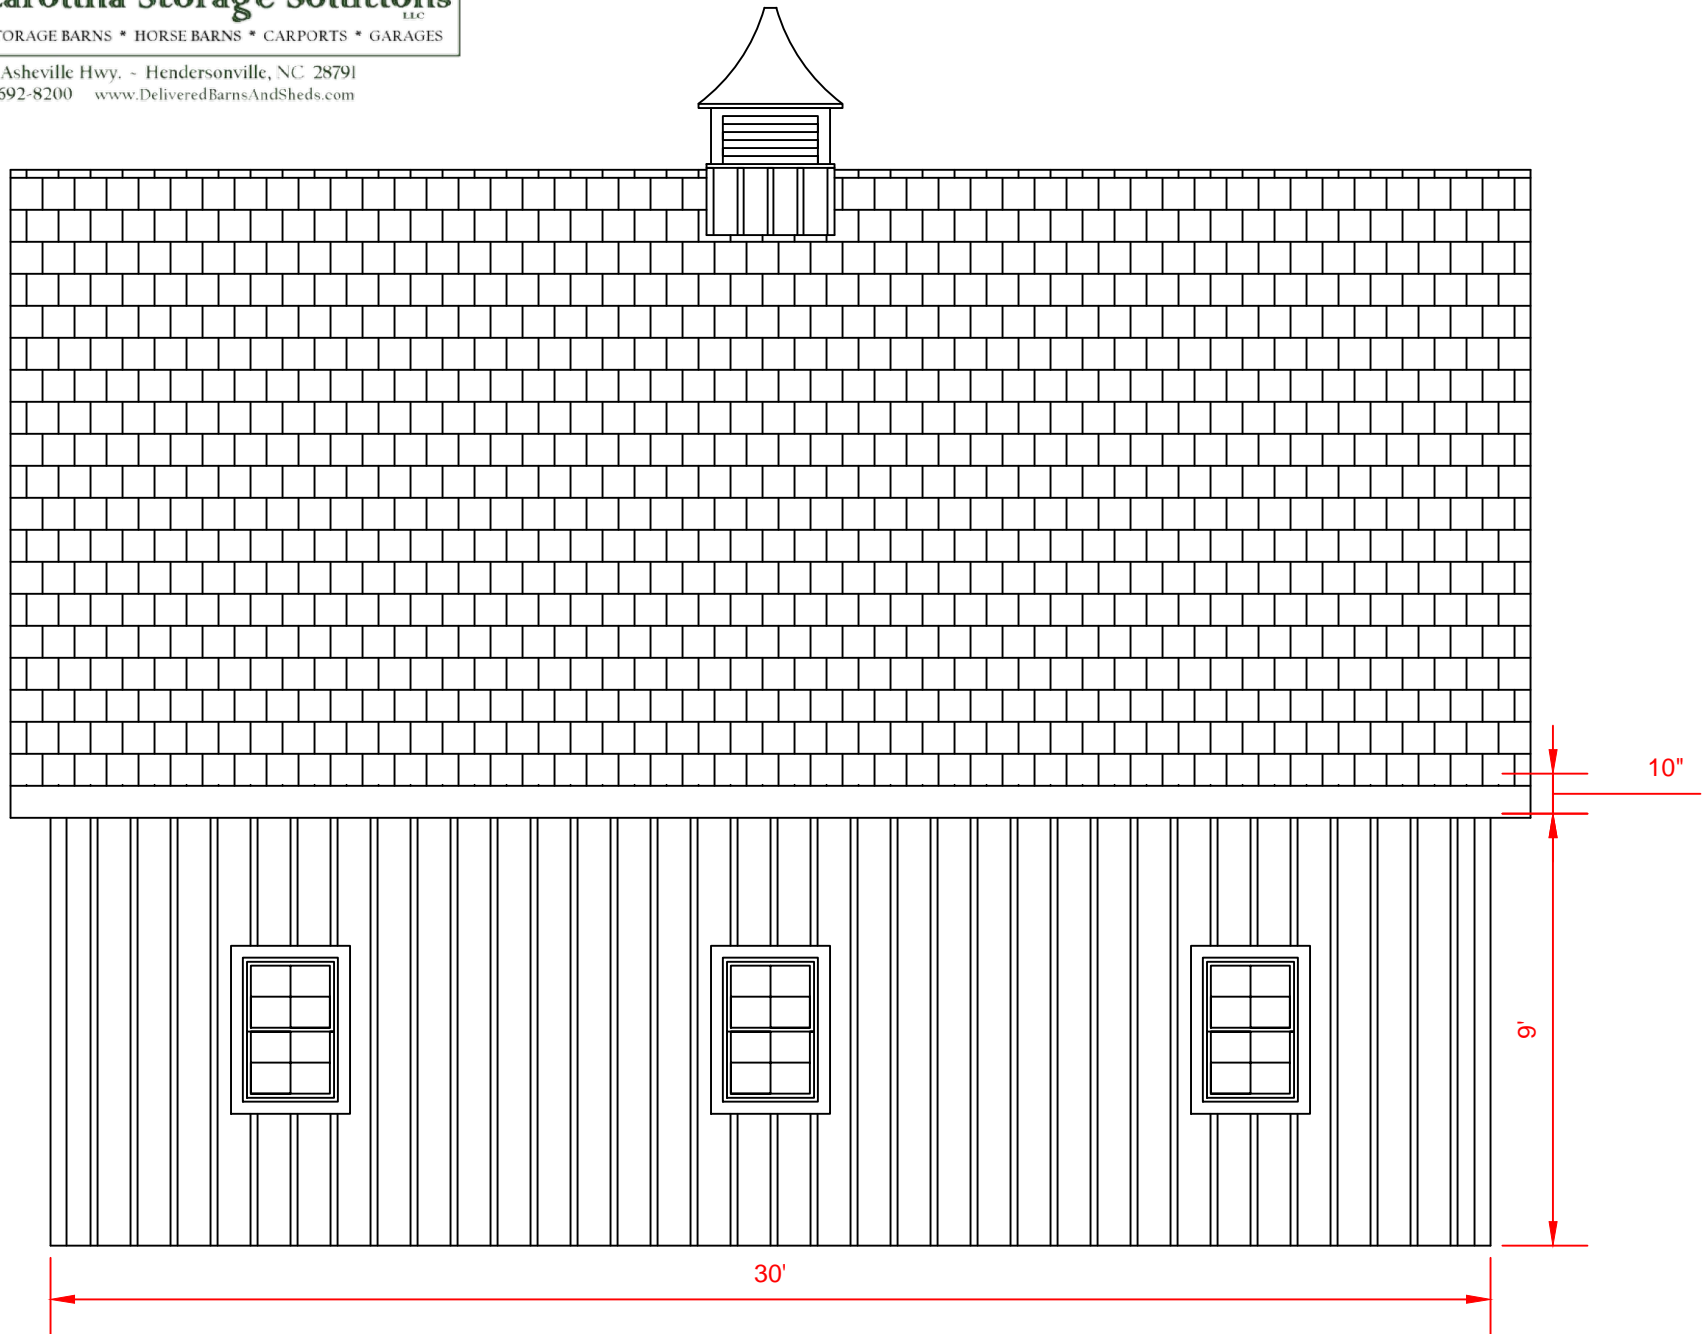

4
A.1

LEFT ELEVATION


Scale: $\frac{1}{4}" = 1'-0"$



Carolina Storage Solutions
LLC

STORAGE BARNs * HORSE BARNs * CARPORTS * GARAGES

2327 Asheville Hwy. - Hendersonville, NC 28791
828-692-8200 www.DeliveredBarnsAndSheds.com

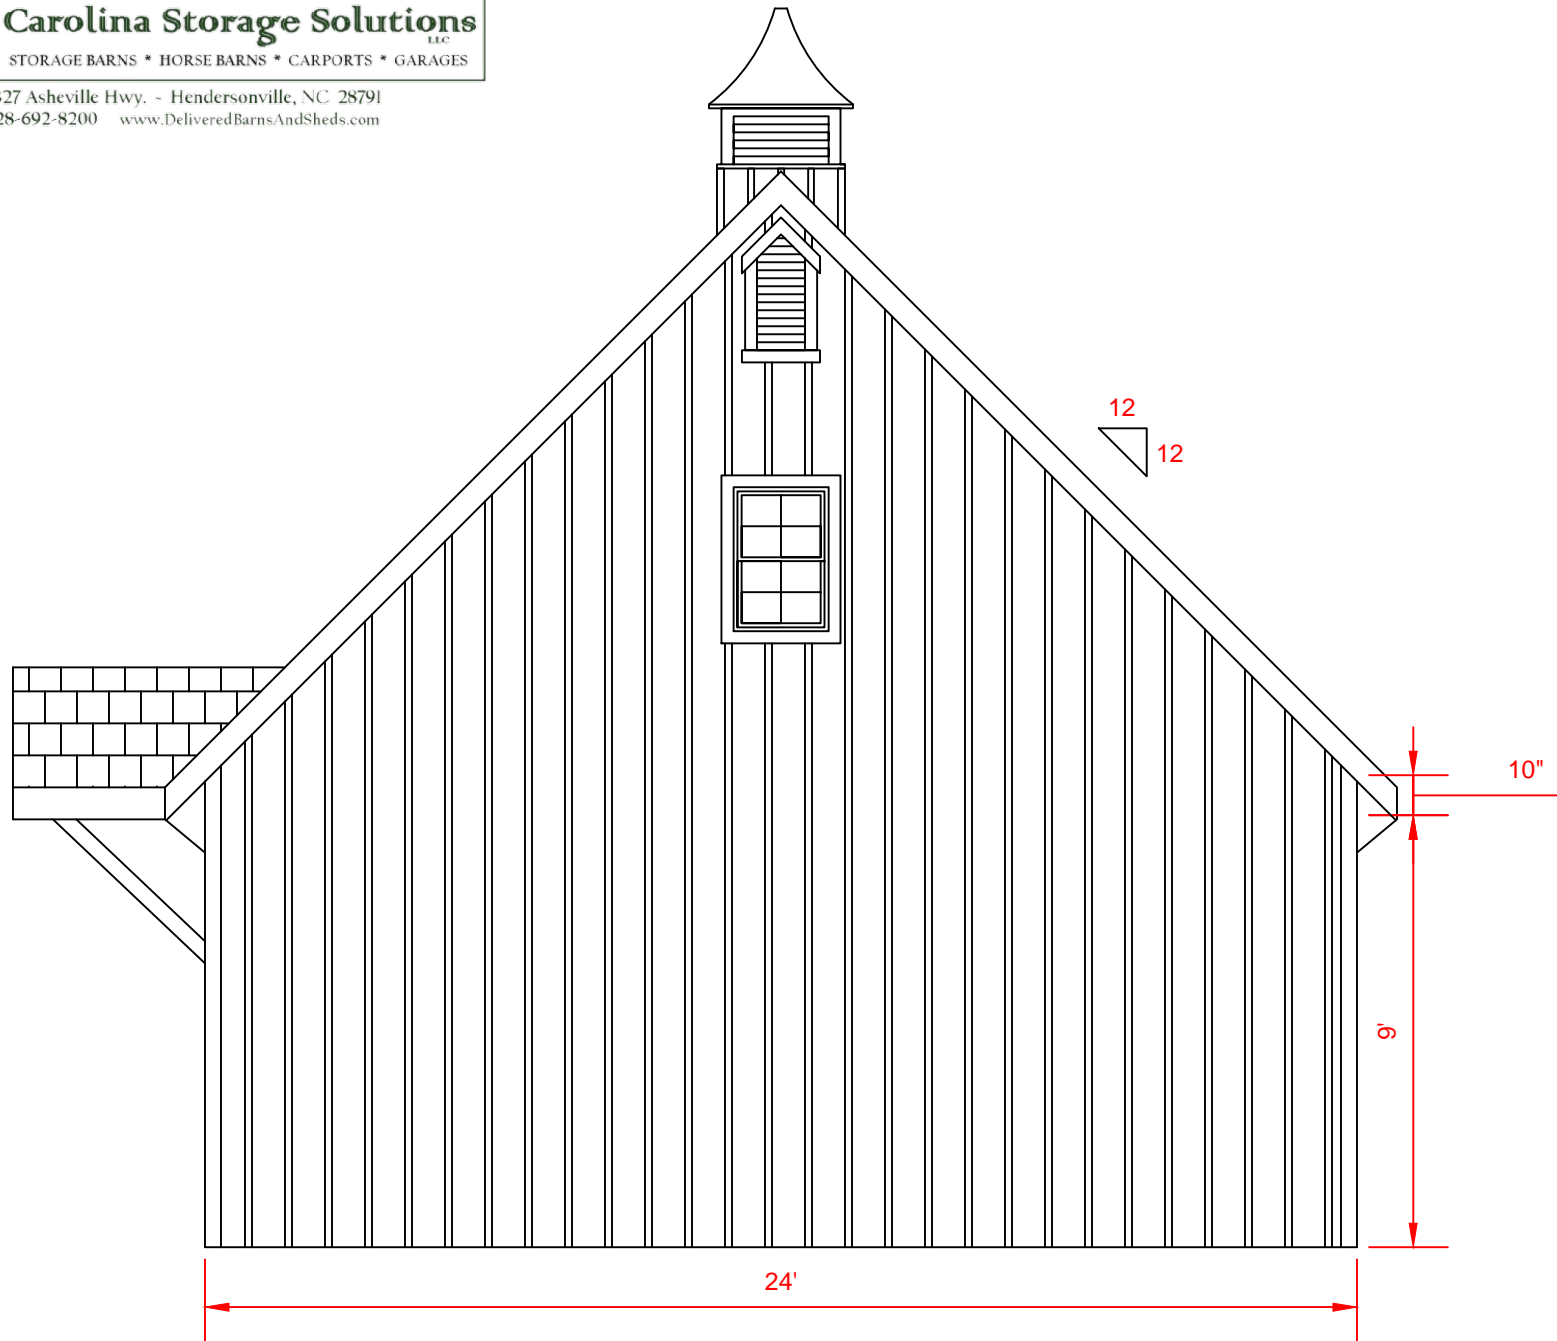

5
A.1

REAR ELEVATION


Scale: $\frac{1}{4}'' = 1'-0''$



Carolina Storage Solutions

STORAGE BARNs * HORSE BARNs * CARPORTS * GARAGES


2327 Asheville Hwy. - Hendersonville, NC 28791
828-692-8200 www.DeliveredBarnsAndSheds.com

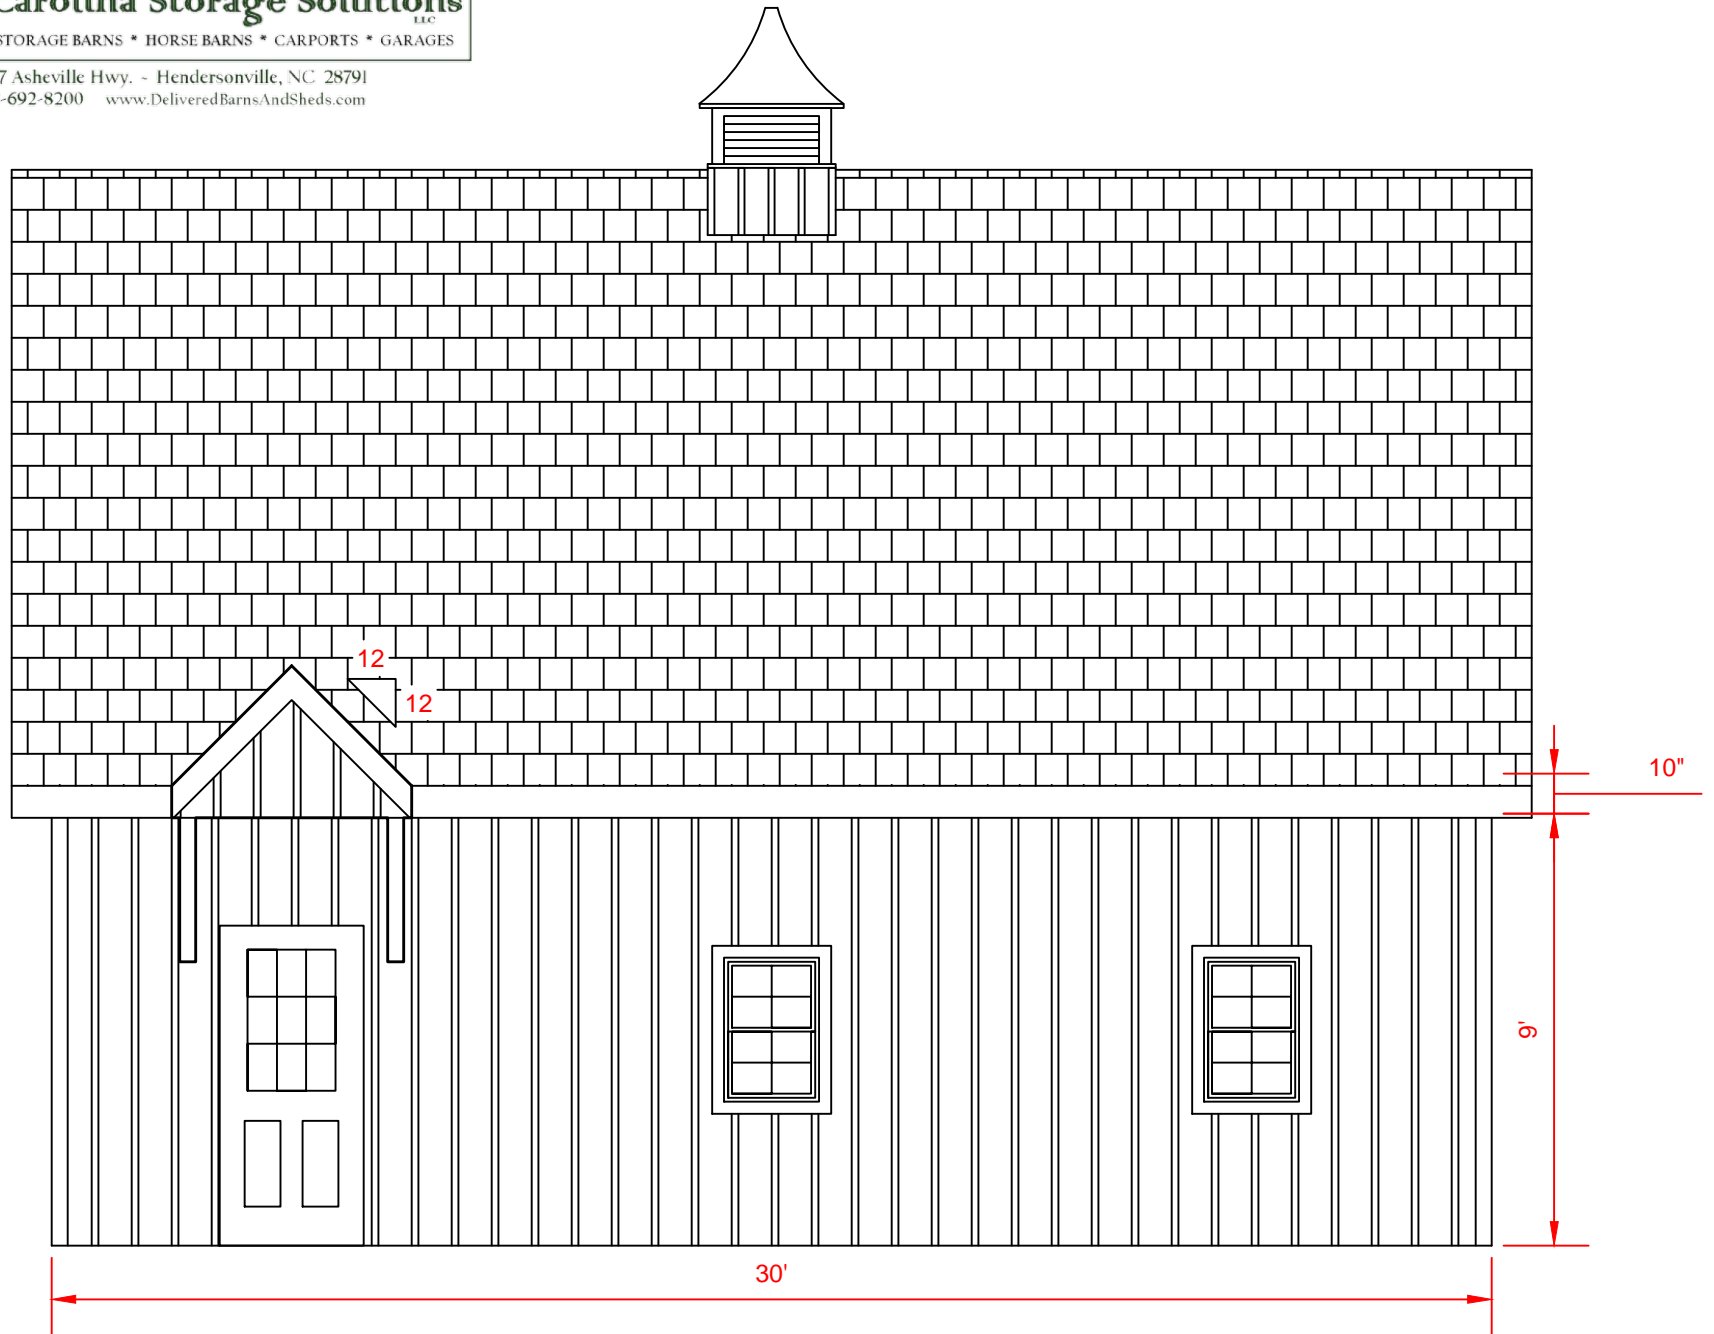

3
A.1

RIGHT ELEVATION

Scale: $\frac{1}{4}'' = 1'-0''$

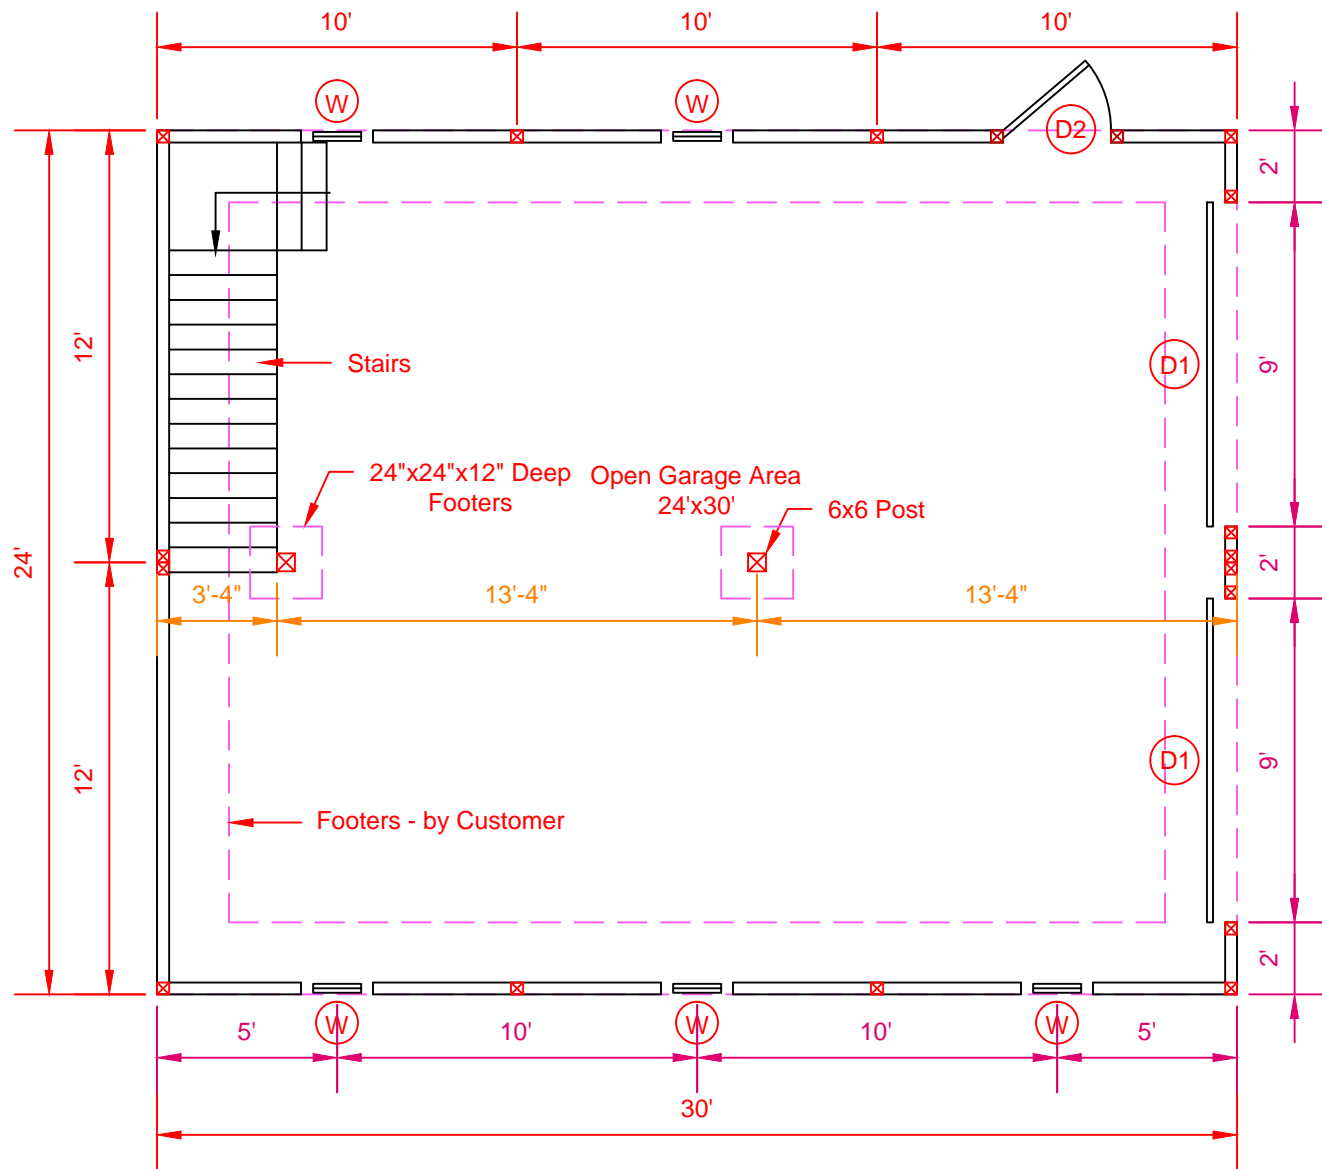

Symbol Legend

- W = 23³/₄"x36" Double-Hung Window
- D1 = 9'x8' Overhead Garage Door with Windows
- D2 = 36"x80" Exterior Door with Window

Front Elevation

1
A.1

FLOOR PLAN
 Scale: 3/16" = 1'-0"

Carolina Storage Solutions
L.L.C.
 STORAGE BARNs * HORSE BARNs * CARPORTS * GARAGES

2327 Asheville Hwy. - Hendersonville, NC 28791
 828-692-8200 www.DeliveredBarnsAndSheds.com