


# 34x36 Monitor Horse Barn

 **Carolina Storage Solutions**  
L.L.C.  
STORAGE BARNs \* HORSE BARNs \* CARPORTS \* GARAGES  
2327 Asheville Hwy. - Hendersonville, NC 28791  
828-692-8200 www.DeliveredBarnsAndSheds.com

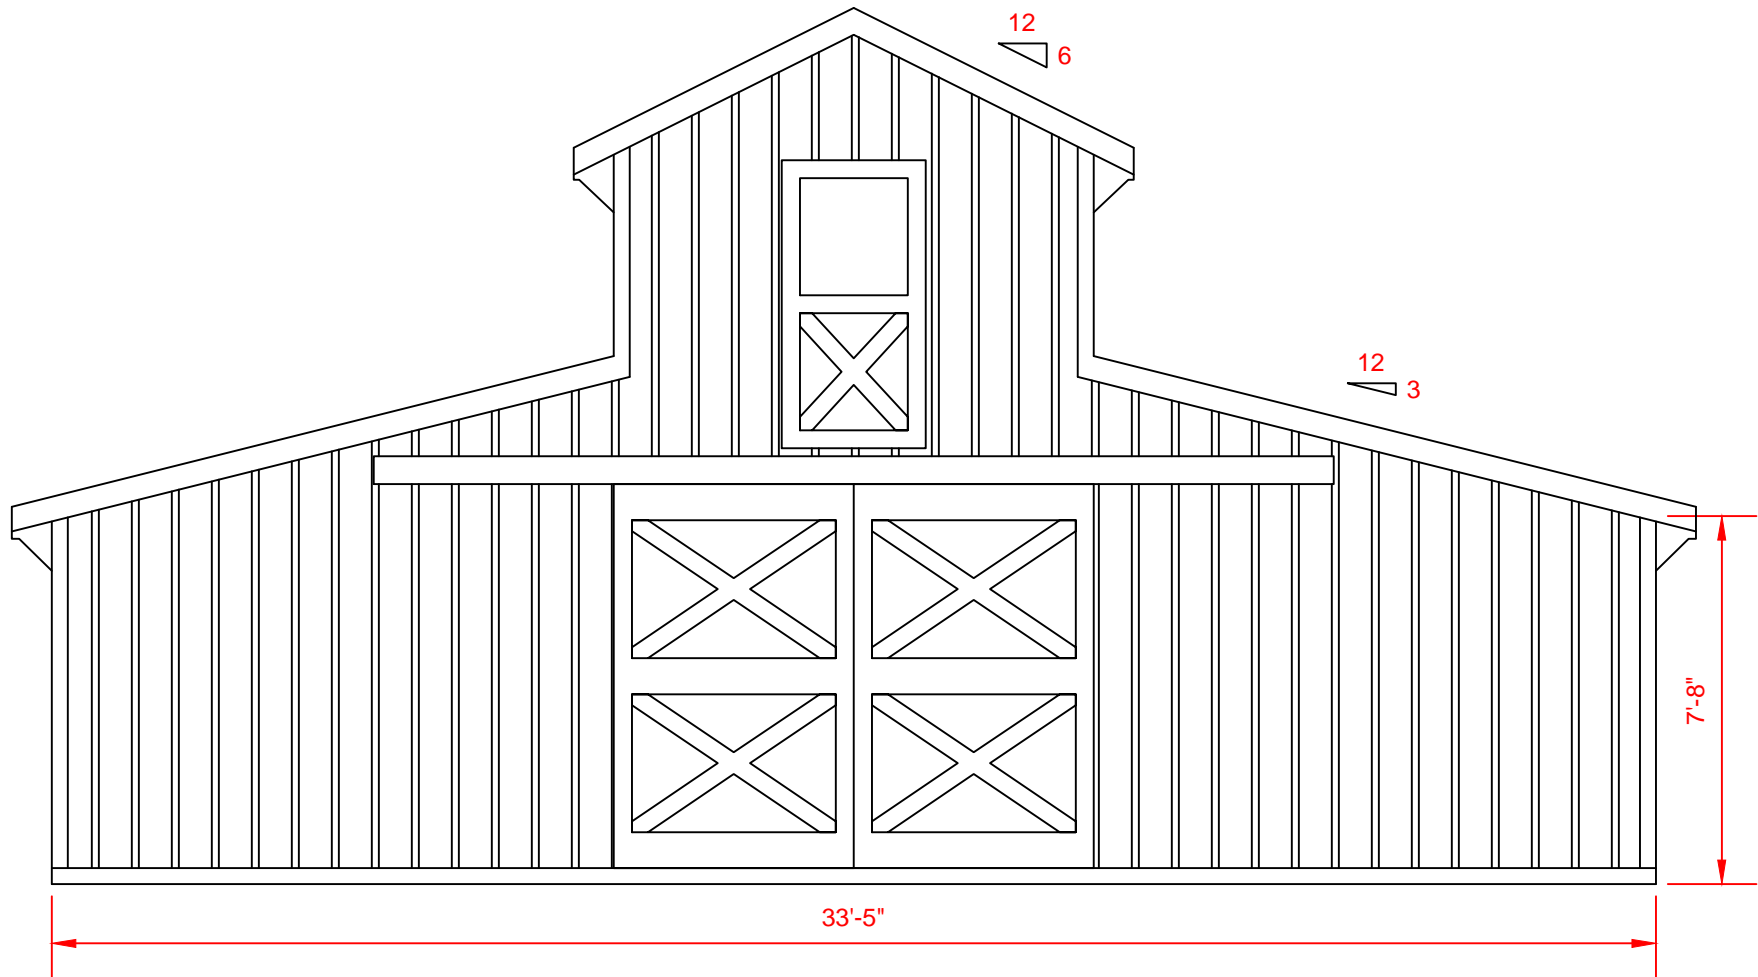

2  
A.1

FRONT ELEVATION

Scale:  $\frac{1}{4}$ " = 1'-0"




**Carolina Storage Solutions**  
LLC

STORAGE BARNS \* HORSE BARNS \* CARPORTS \* GARAGES

2327 Asheville Hwy. - Hendersonville, NC 28791

828-692-8200 www.DeliveredBarnsAndSheds.com

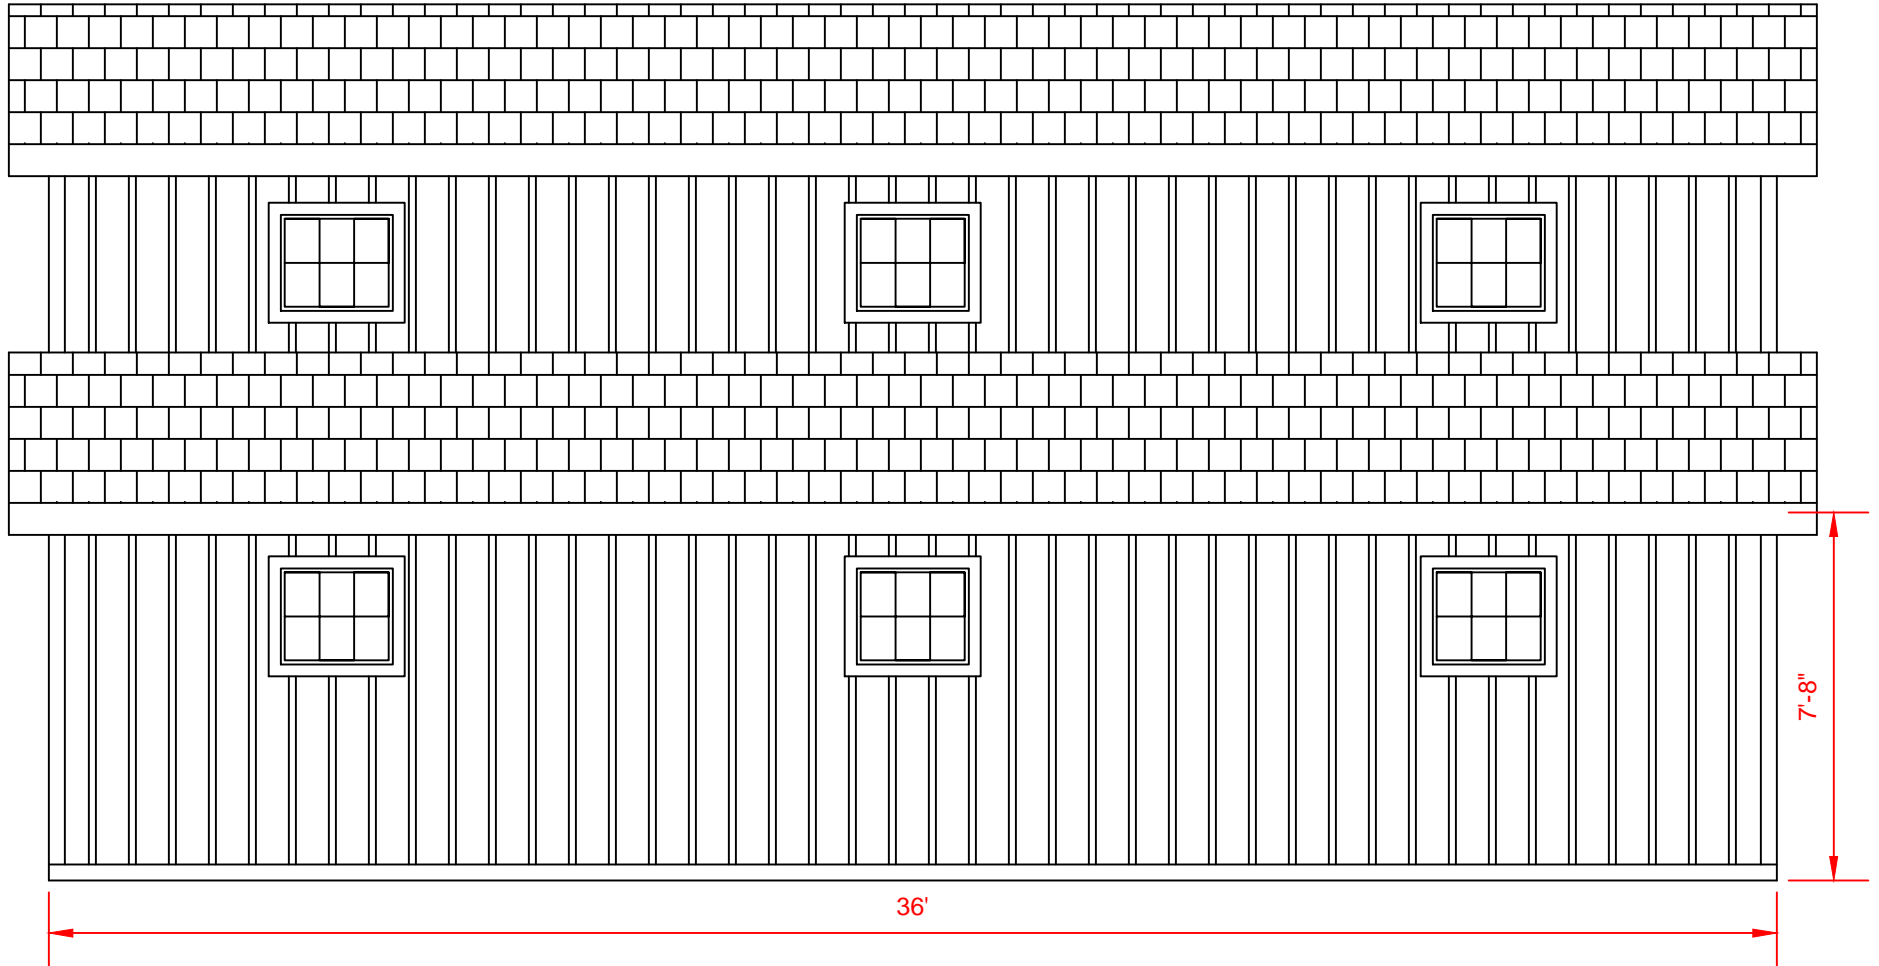

3  
A.1

SIDE ELEVATION



Scale:  $\frac{1}{4}$ " = 1'-0"



# Carolina Storage Solutions LLC


STORAGE BARNs \* HORSE BARNs \* CARPORTS \* GARAGES

2327 Asheville Hwy. - Hendersonville, NC 28791  
828-692-8200 www.DeliveredBarnsAndSheds.com

 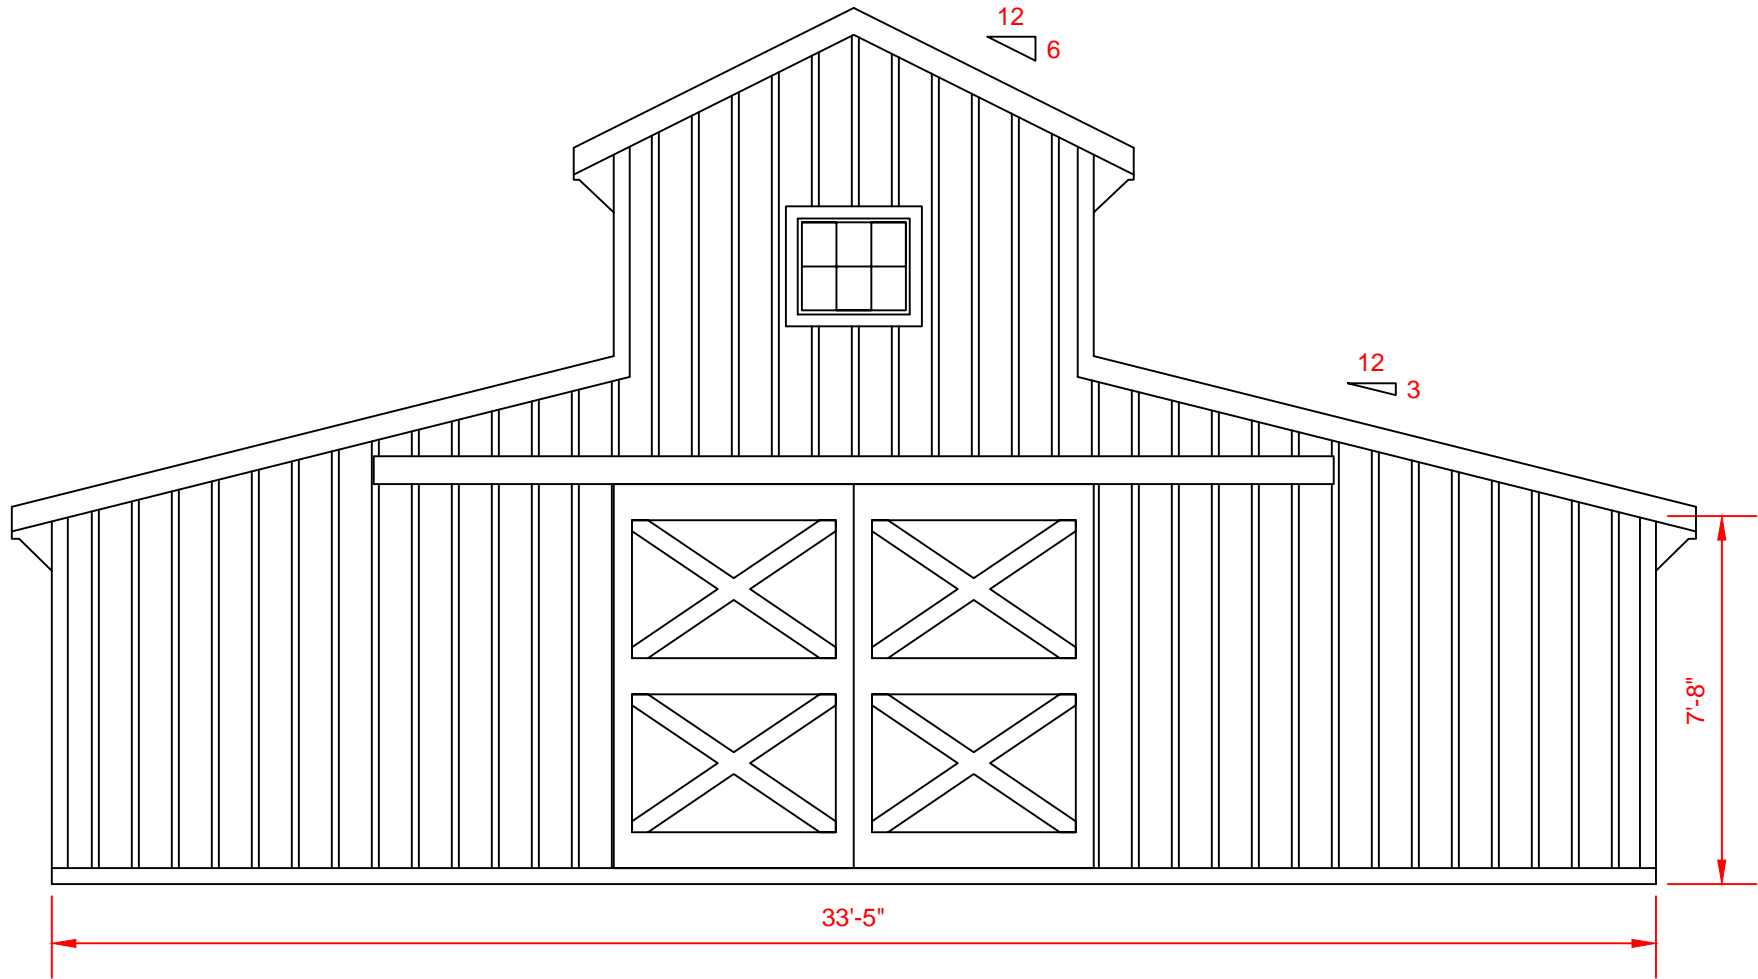

REAR ELEVATION

Scale:  $\frac{1}{4}$ " = 1'-0"

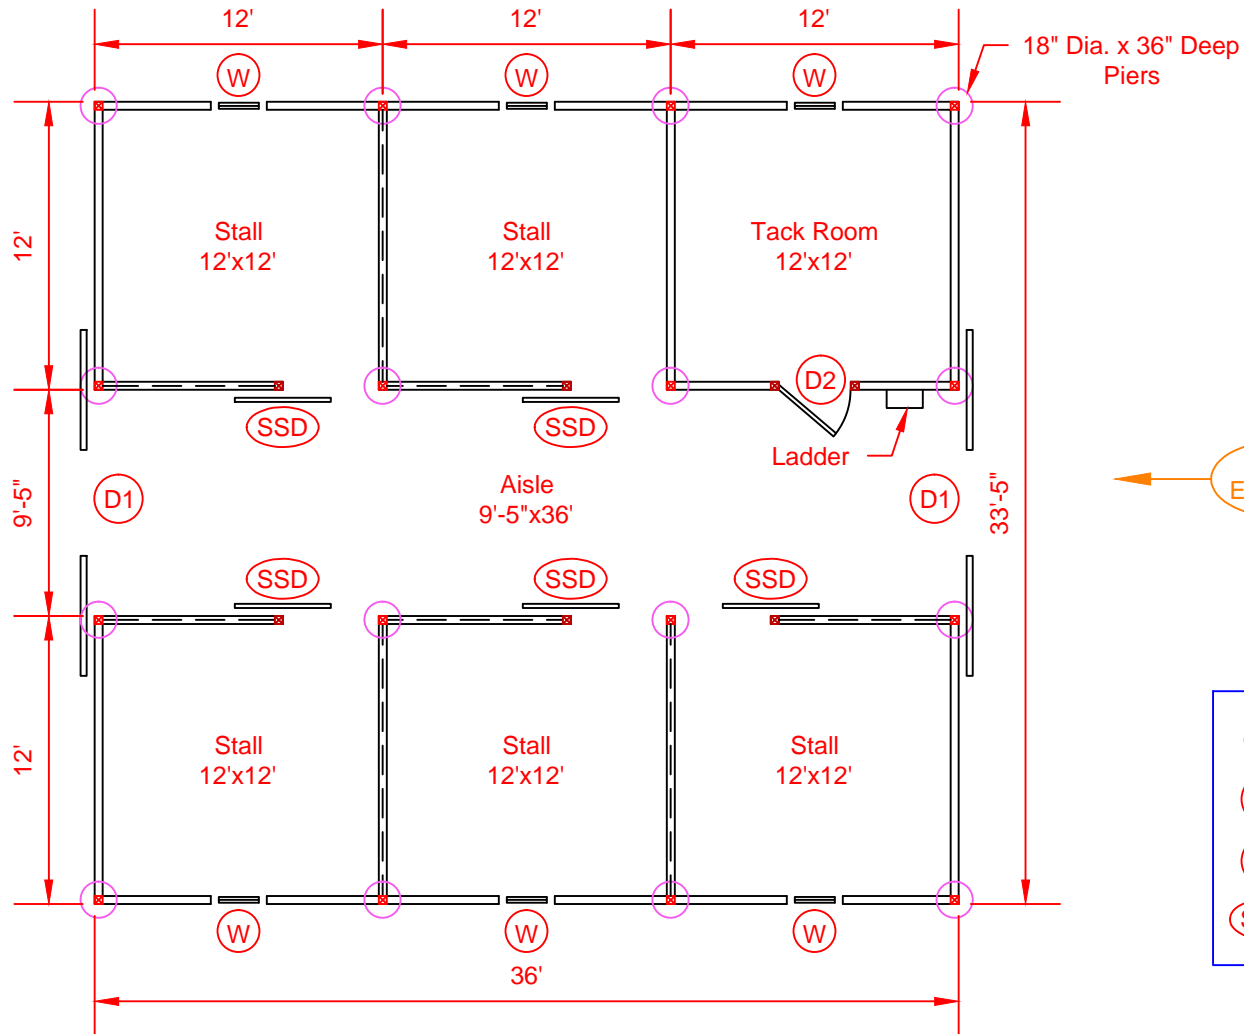

← Front Elevation

Symbol Legend

- (W) = 28"x24" Slider Window
- (D1) = (2) 5'x8' Sliding Doors
- (D2) = 36"x80" Service Door
- (SSD) = 4'x7' Sliding Stall Door

1 FLOOR PLAN  
 A.1 Scale: 1/8" = 1'-0"