


34x36 Trailside Horse Barn

 **Carolina Storage Solutions**
L.L.C.
STORAGE BARNs * HORSE BARNs * CARPORTS * GARAGES
2327 Asheville Hwy. - Hendersonville, NC 28791
828-692-8200 www.DeliveredBarnsAndSheds.com

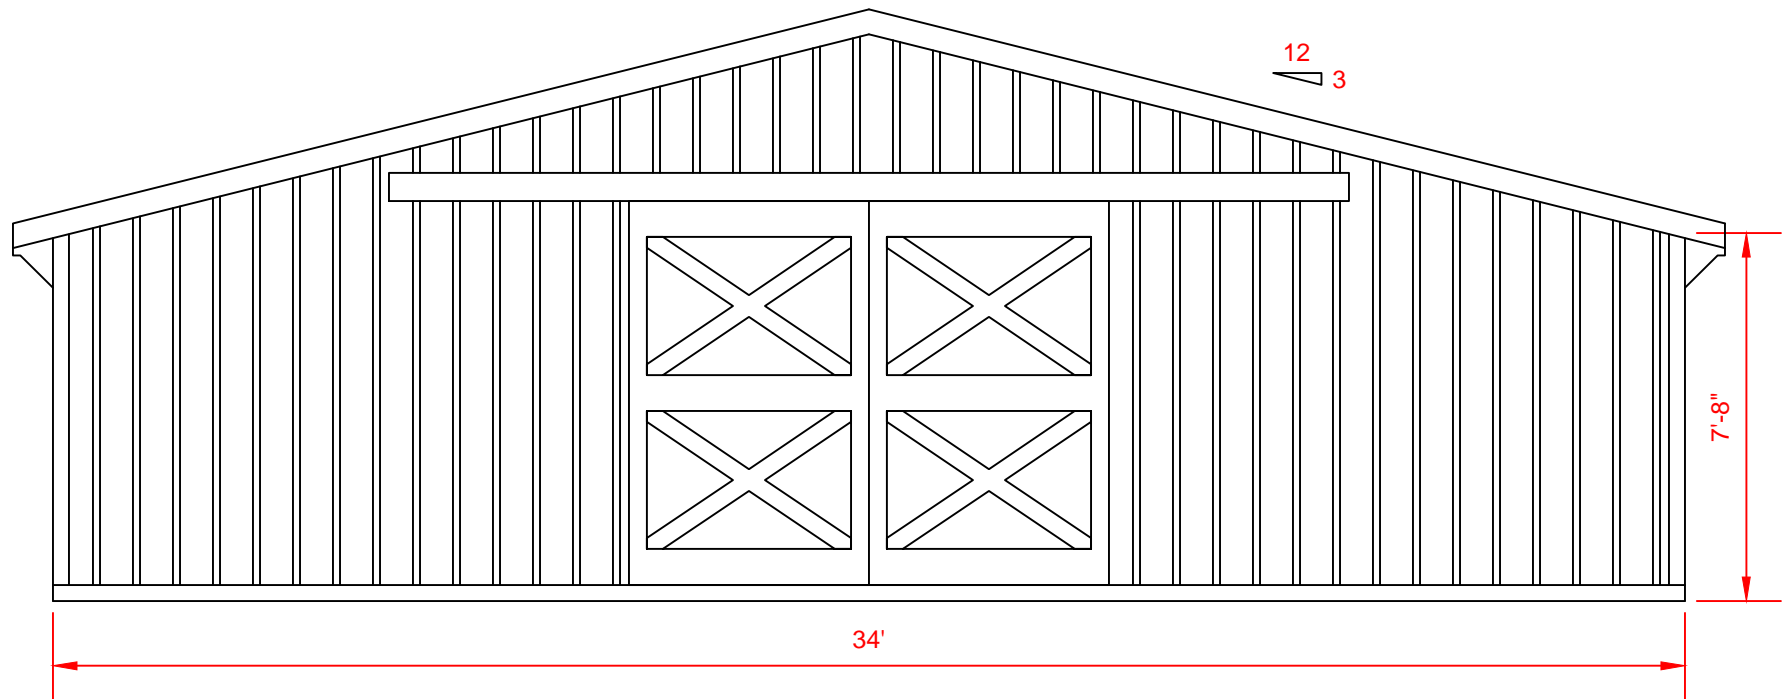


2 FRONT ELEVATION
A.1 Scale: 1/4" = 1'-0"



STORAGE BARNS * HORSE BARNS * CARPORTS * GARAGES

2327 Asheville Hwy. - Hendersonville, NC 28791
828-692-8200 www.DeliveredBarnsAndSheds.com

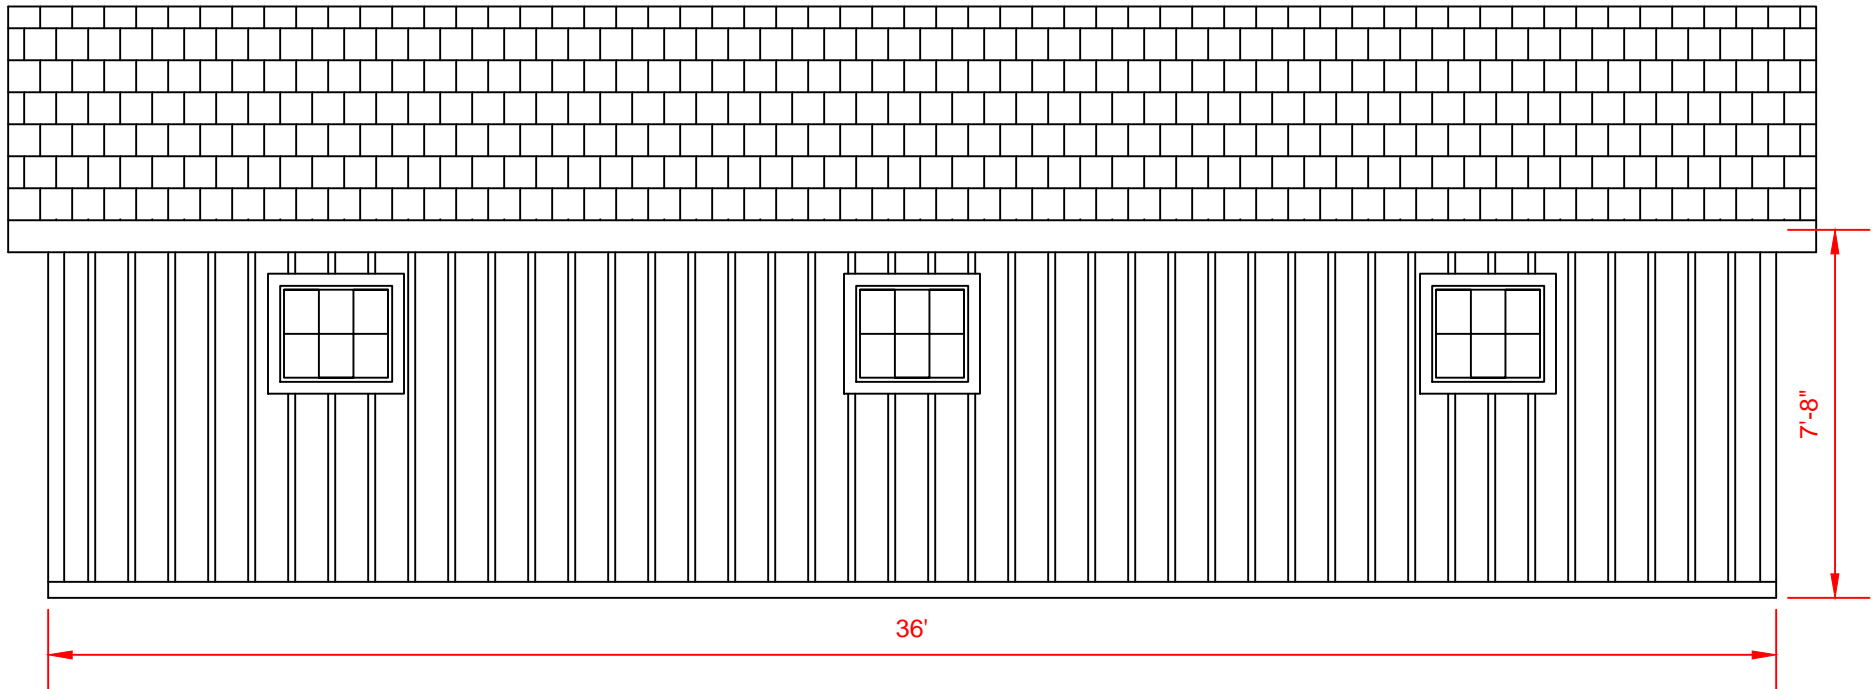

3
A.1

SIDE ELEVATION


Scale: $\frac{1}{4}$ " = 1'-0"



Carolina Storage Solutions
L.L.C.

STORAGE BARNs • HORSE BARNs • CARPORTS • GARAGES


2327 Asheville Hwy. - Hendersonville, NC 28791
828-692-8200 www.DeliveredBarnsAndSheds.com

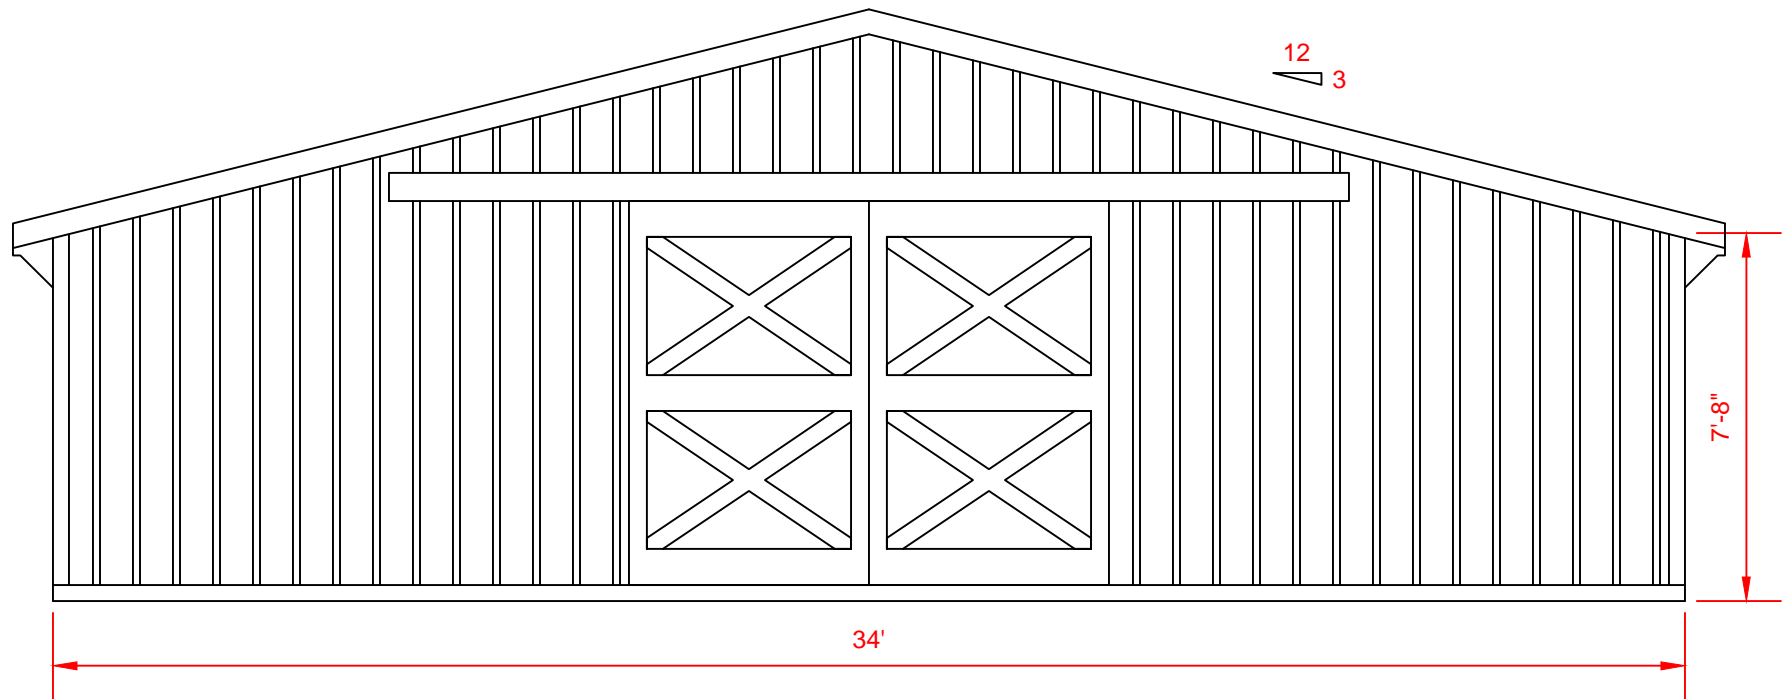

4
A.1

REAR ELEVATION

Scale: $\frac{1}{4}$ " = 1'-0"

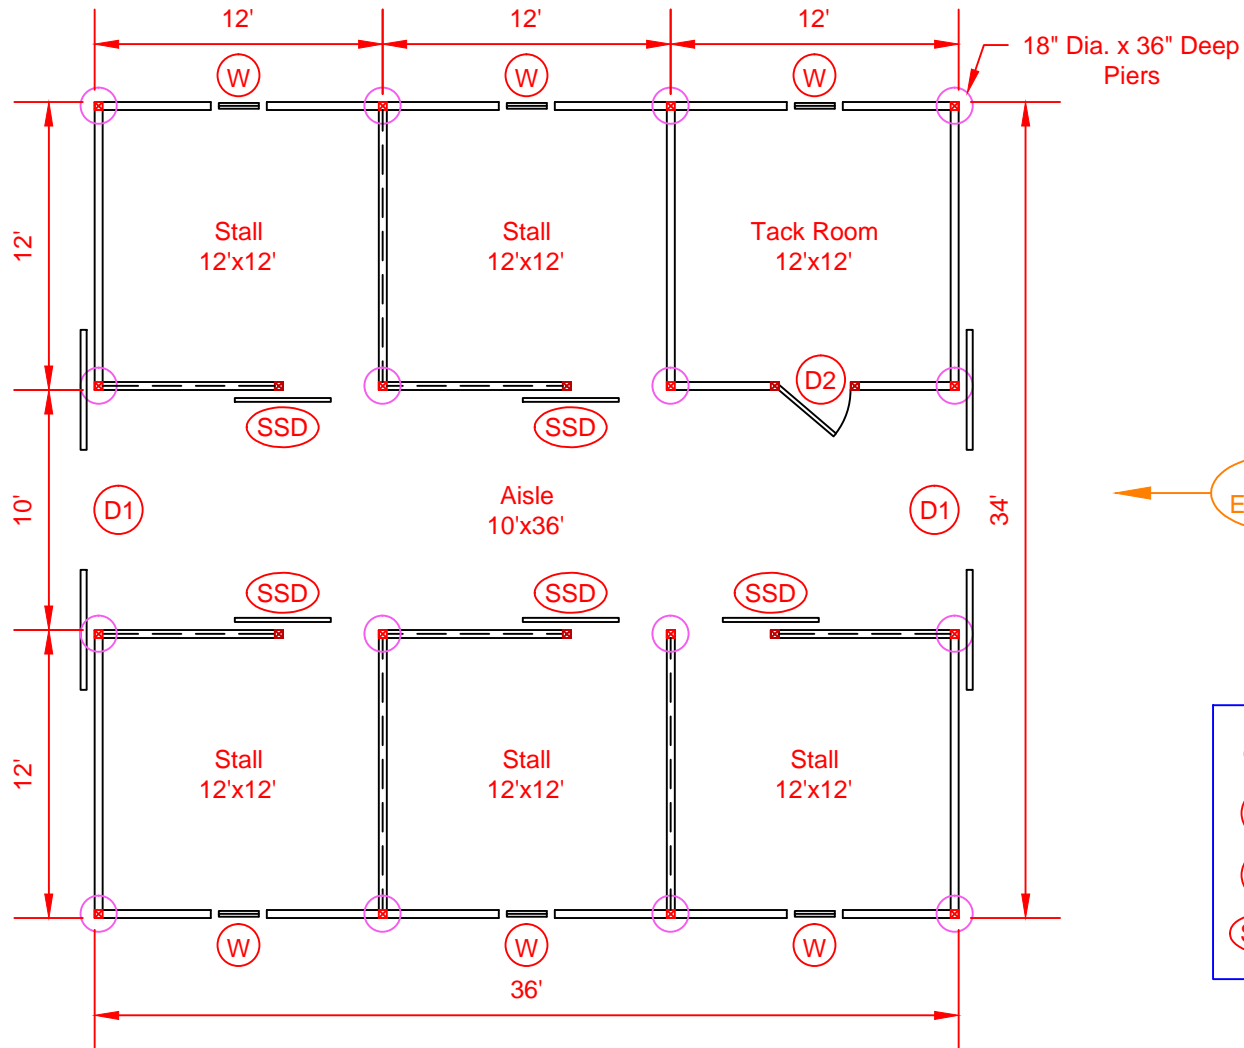

← Front Elevation

Symbol Legend

- (W) = 28"x24" Slider Window
- (D1) = (2) 5'x8' Sliding Doors
- (D2) = 36"x80" Service Door
- (SSD) = 4'x7' Sliding Stall Door

1 FLOOR PLAN
 A.1 Scale: 1/8" = 1'-0"