




Carolina Storage Solutions
LLC

STORAGE BARNs * HORSE BARNs * CARPORTS * GARAGES

2327 Asheville Hwy. - Hendersonville, NC 28791
828-692-8200 - www.DeliveredBarnsAndSheds.com

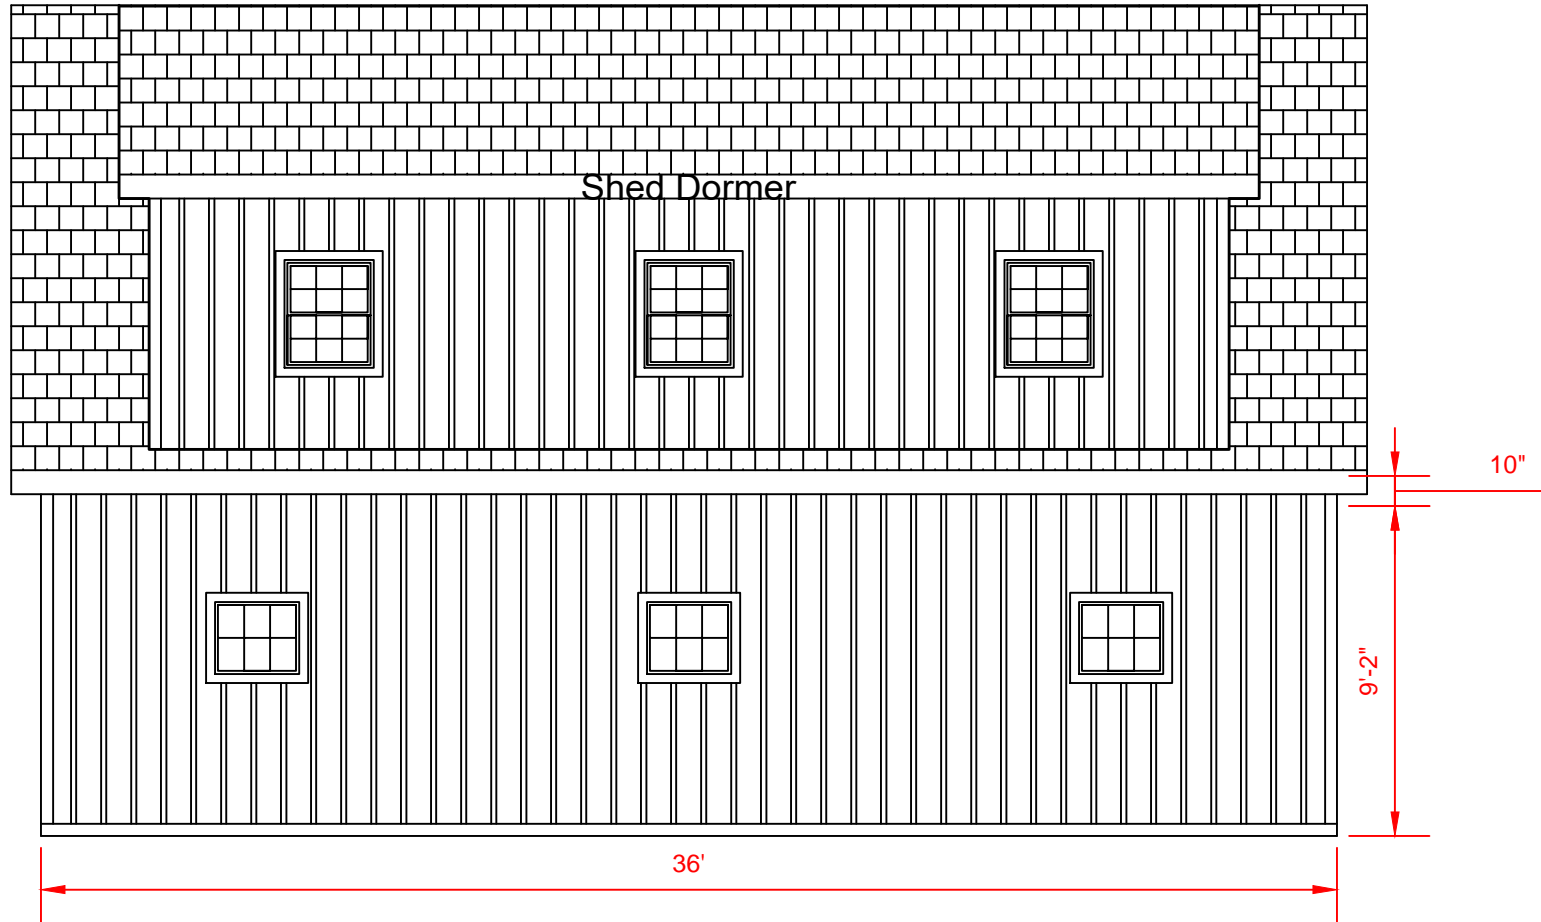


4
A.1

LEFT ELEVATION

Scale: $\frac{3}{16}" = 1'-0"$



2327 Asheville Hwy. - Hendersonville, NC 28791
828-692-8200 www.DeliveredBarnsAndSheds.com

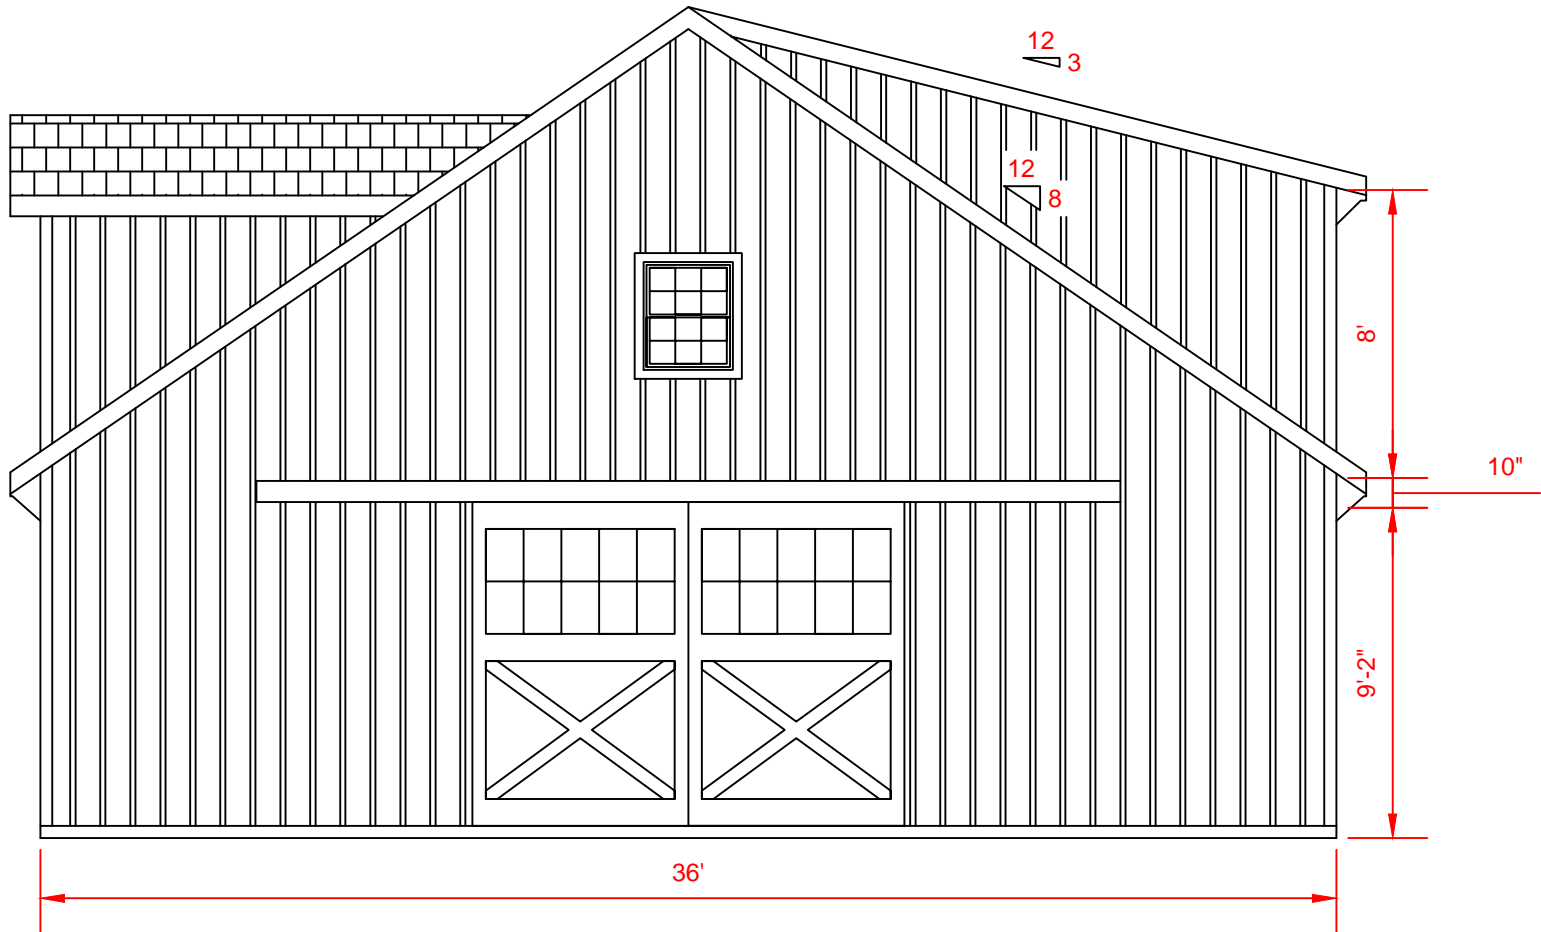


5
A.1

REAR ELEVATION

Scale: $\frac{3}{16}'' = 1'-0''$




STORAGE BARNS * HORSE BARNS * CARPORTS * GARAGES
2327 Asheville Hwy. - Hendersonville, NC 28791
828-692-8200 www.DeliveredBarnsAndSheds.com

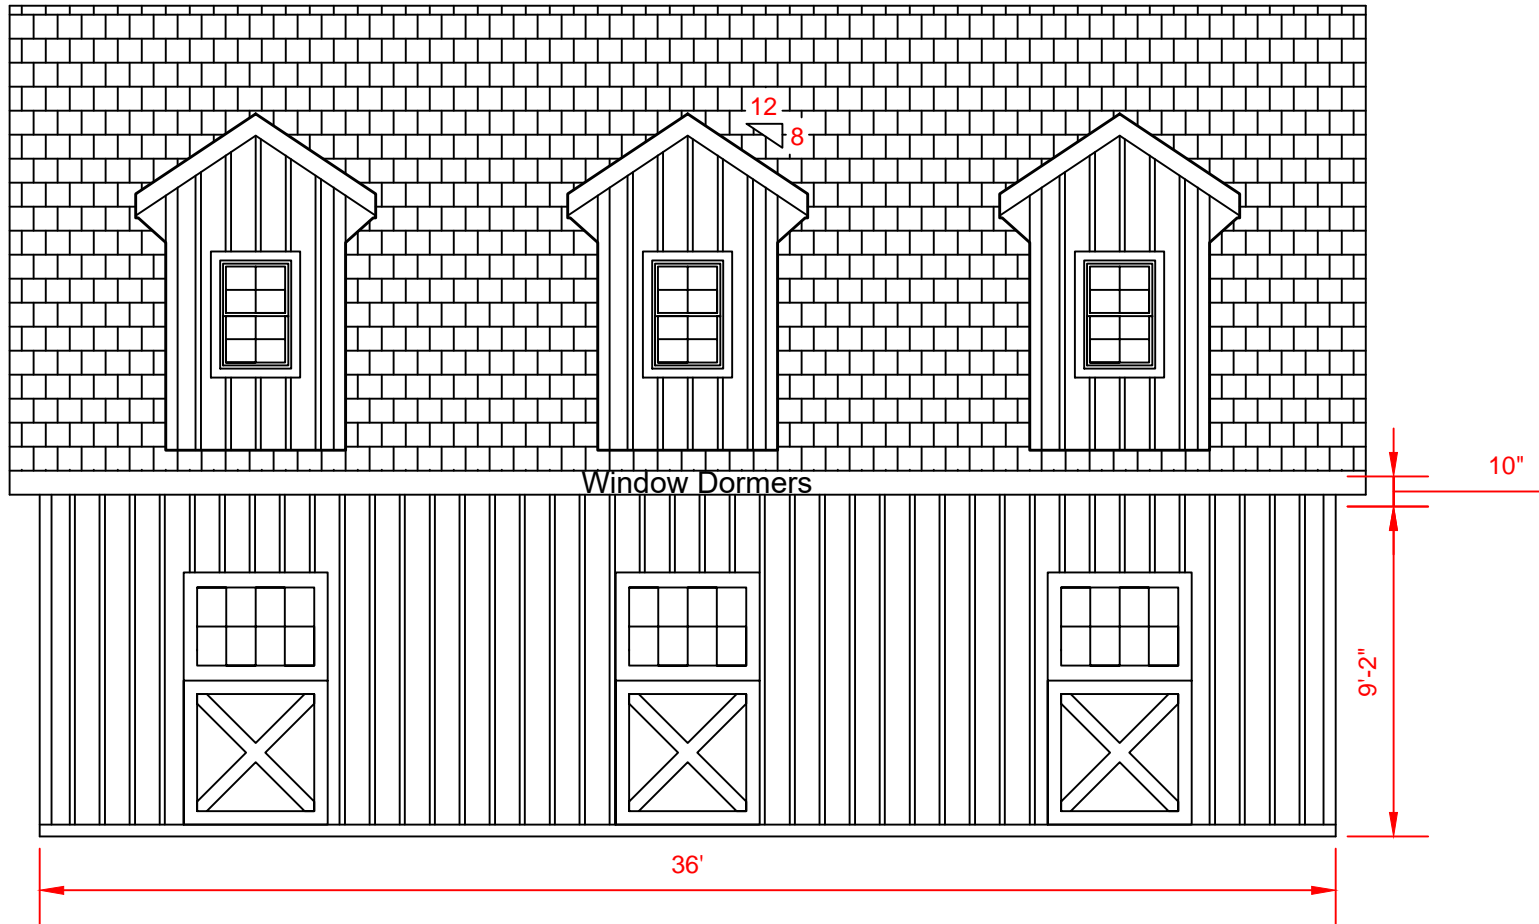

3
A.1

RIGHT ELEVATION
Scale: $\frac{3}{16}'' = 1'-0''$

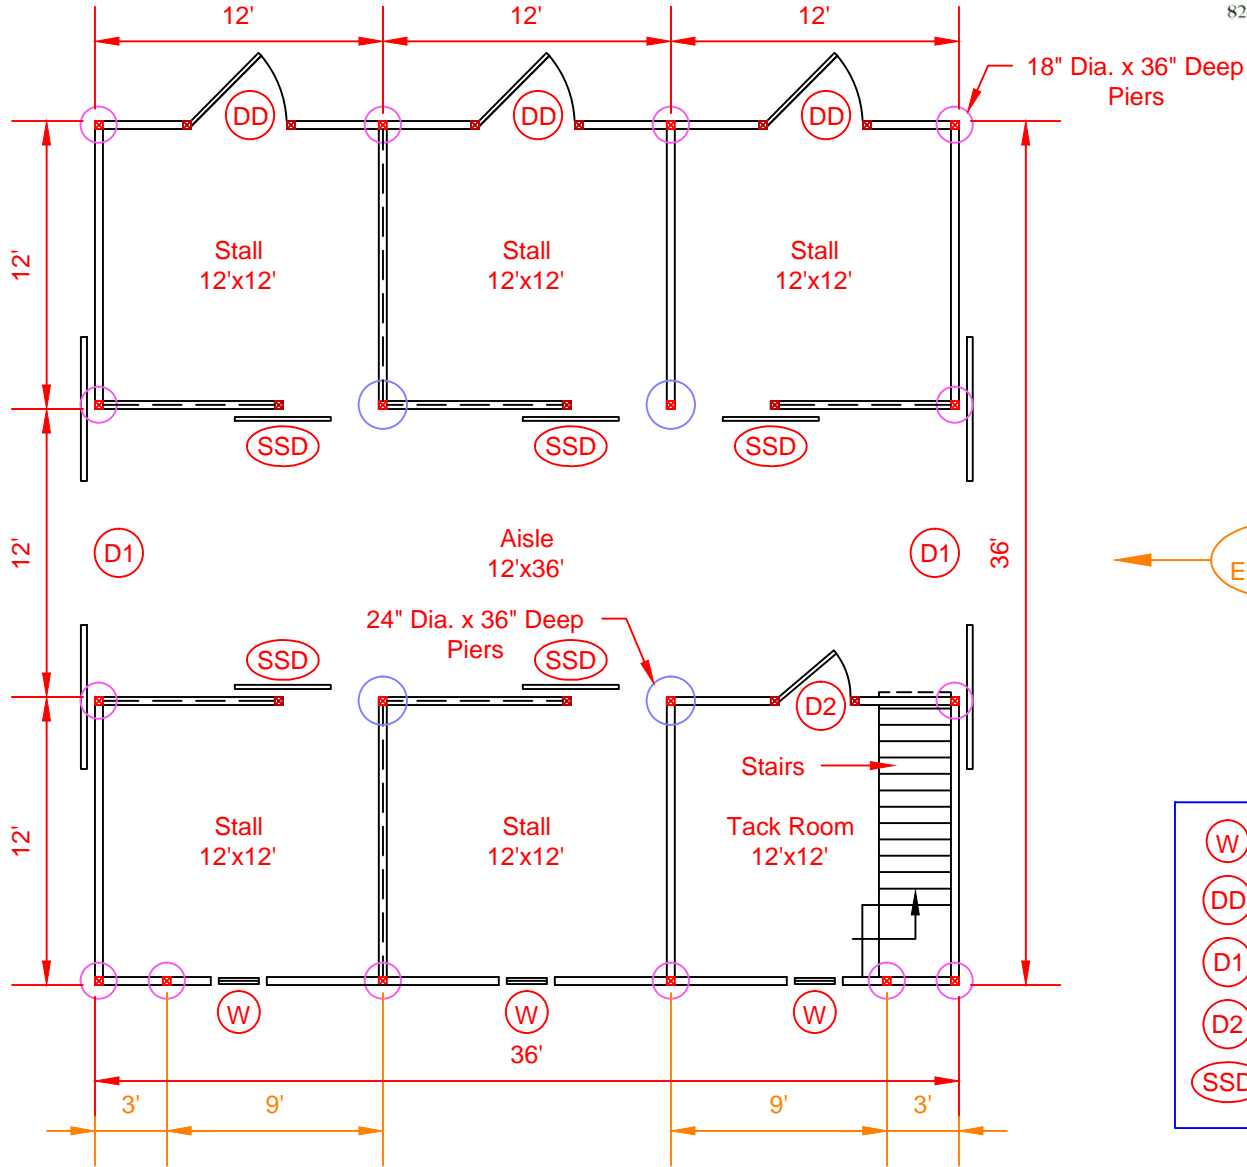

← Front Elevation

- Symbol Legend**
- (W) = 28"x24" Slider Window
 - (DD) = 4'x7' Dutch Door with Window
 - (D1) = (2) 6'x9' Sliding Doors with Windows
 - (D2) = 36"x80" Service Door
 - (SSD) = 4'x7' Sliding Stall Door

1 FLOOR PLAN
 A.1 Scale: 1/8" = 1'-0"