


36x48 Monitor Barn



Carolina Storage Solutions
LLC
STORAGE BARNs * HORSE BARNs * CARPORTS * GARAGES
2327 Asheville Hwy. - Hendersonville, NC 28791
828-692-8200 www.DeliveredBarnsAndSheds.com

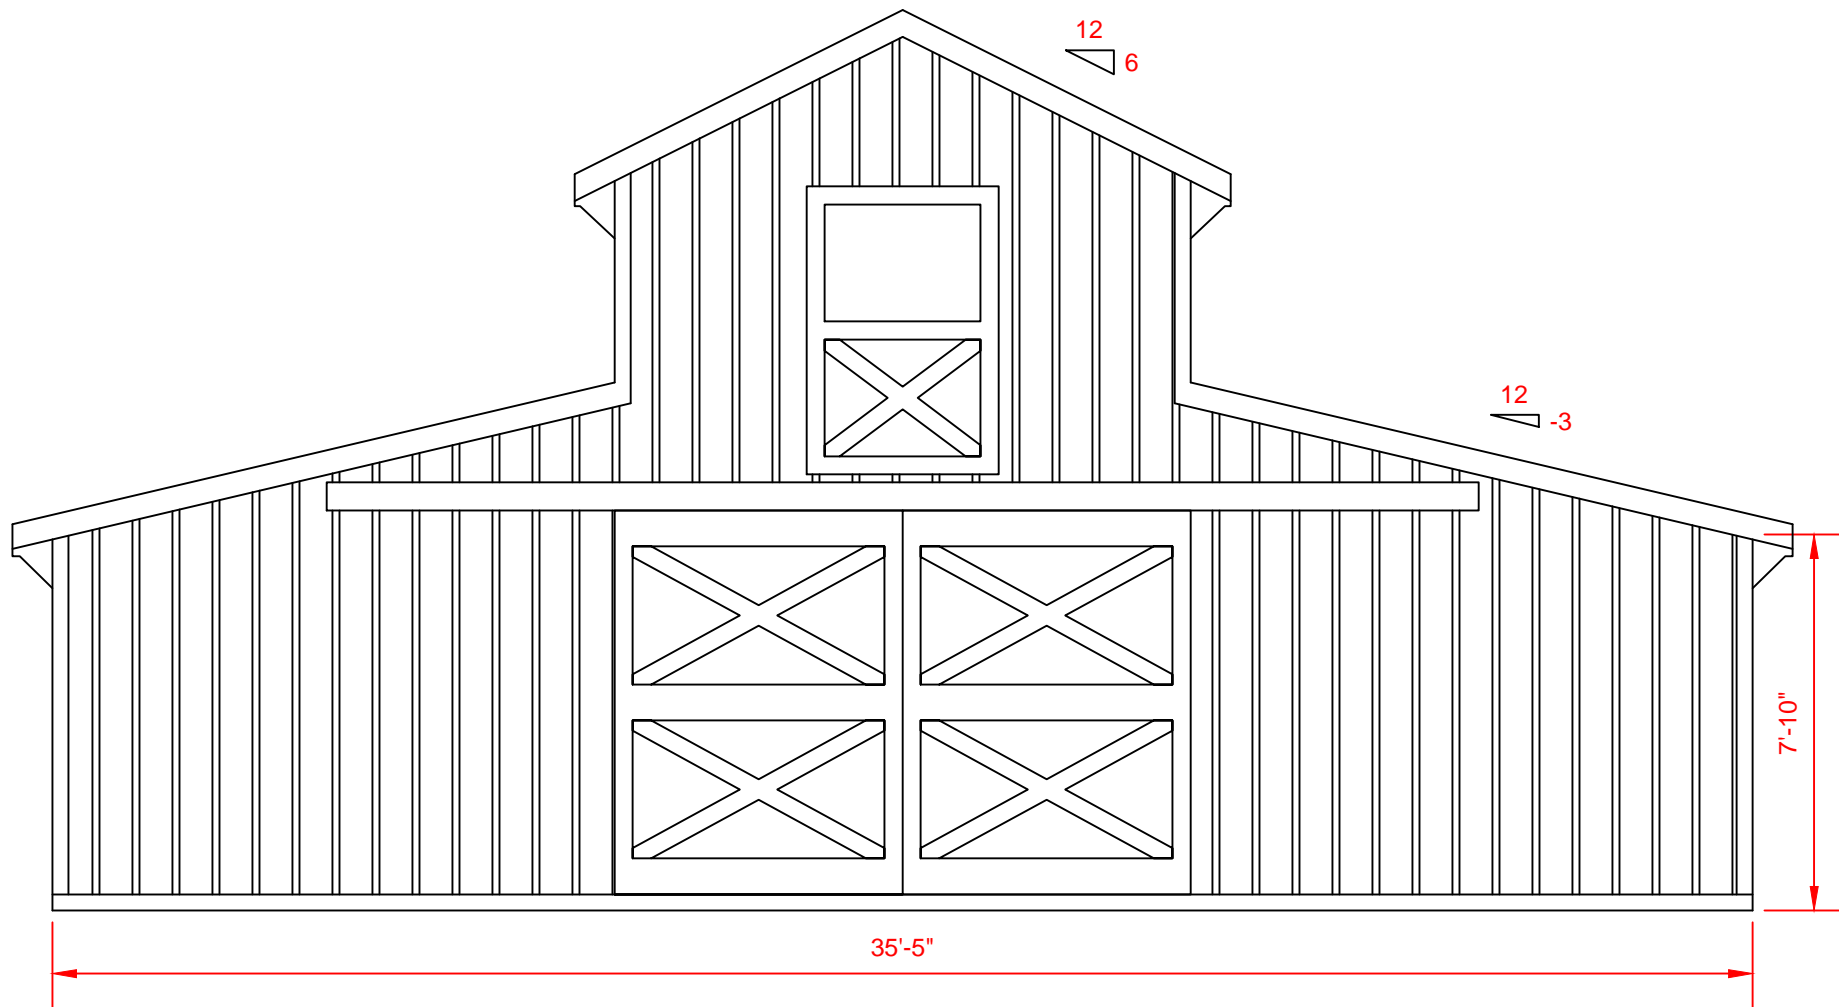



2
A.1

FRONT ELEVATION
Scale: 1/4" = 1'-0"



STORAGE BARNS * HORSE BARNS * CARPORTS * GARAGES

2327 Asheville Hwy. - Hendersonville, NC 28791
828-692-8200 www.DeliveredBarnsAndSheds.com

 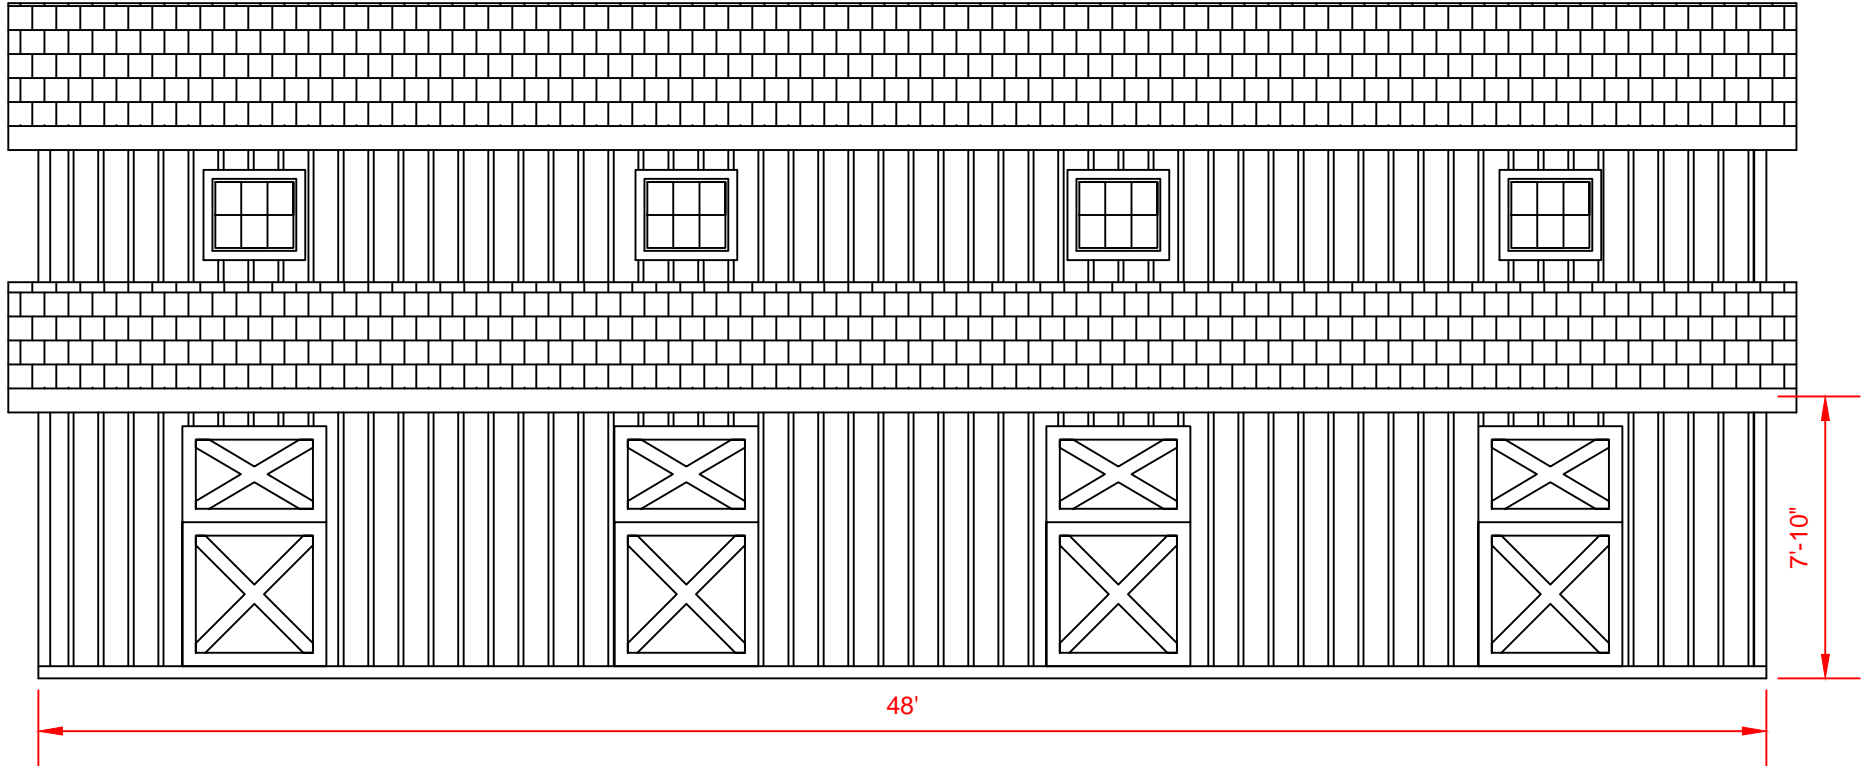

LEFT ELEVATION


Scale: $\frac{3}{16}'' = 1'-0''$



Carolina Storage Solutions LLC

STORAGE BARNs * HORSE BARNs * CARPORTS * GARAGES

2327 Asheville Hwy. - Hendersonville, NC 28791
828-692-8200 www.DeliveredBarnsAndSheds.com

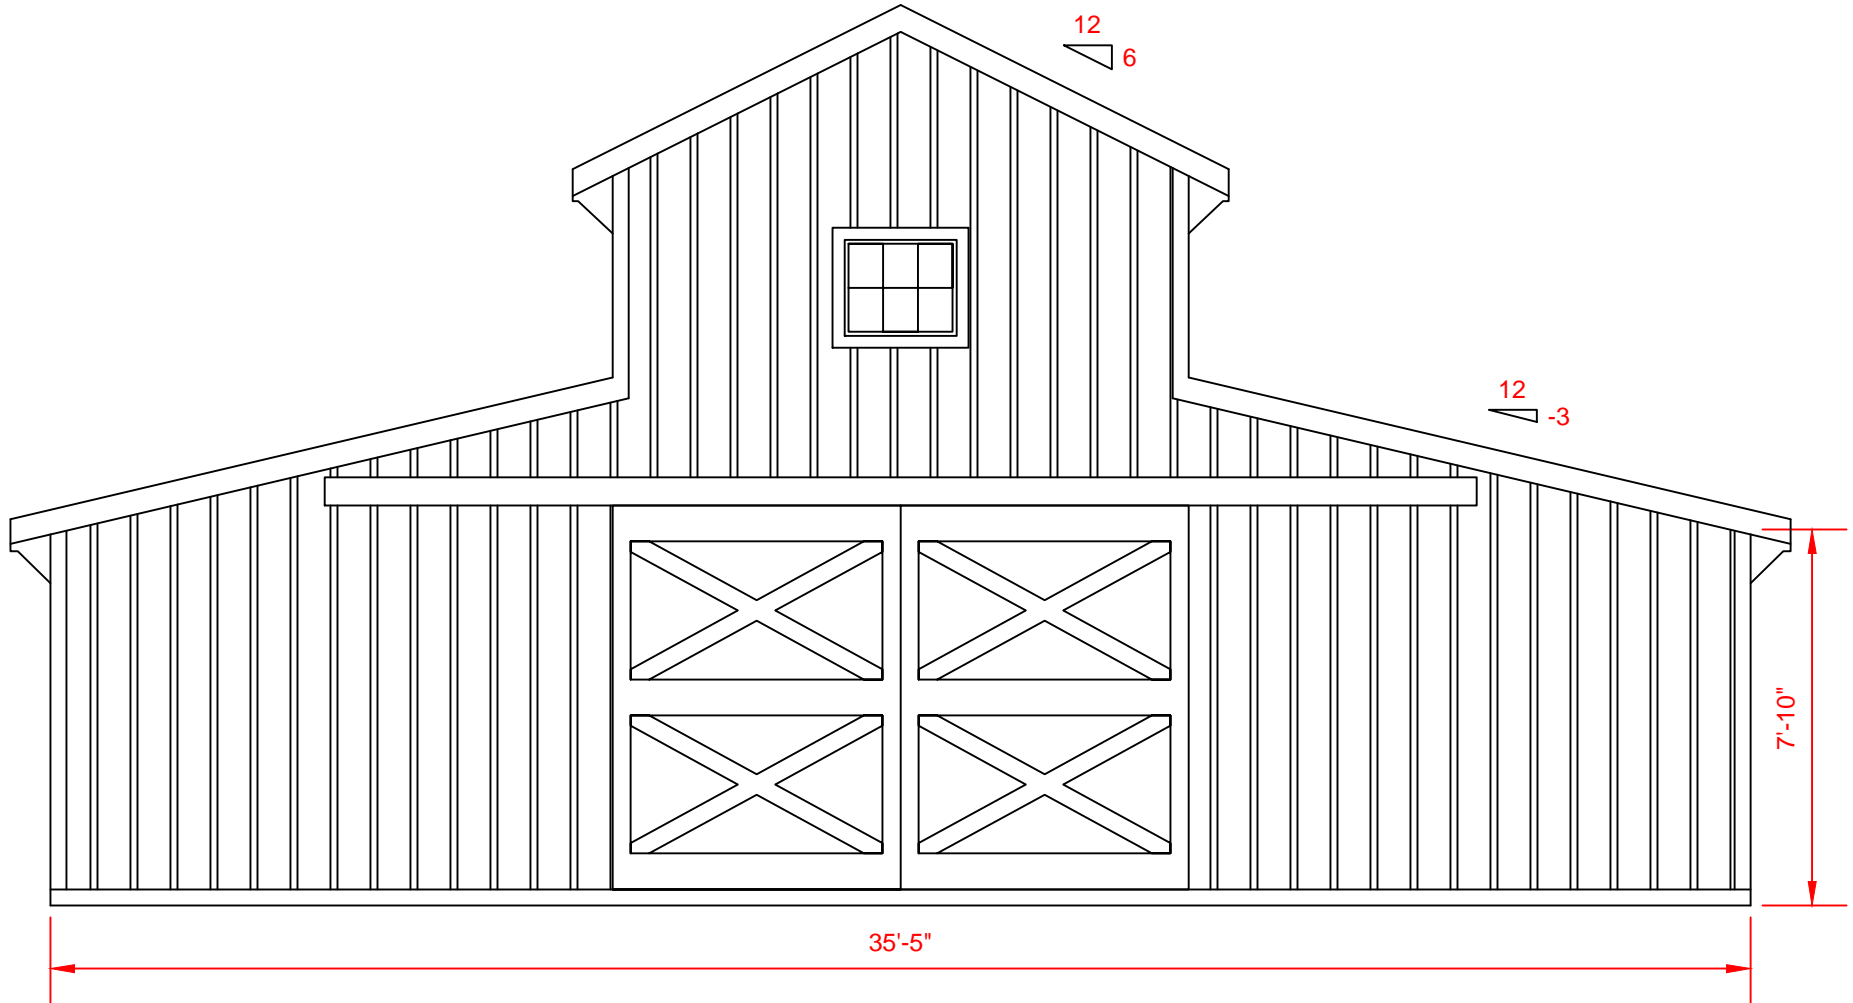

5
A.1

REAR ELEVATION


Scale: $\frac{1}{4}$ " = 1'-0"



Carolina Storage Solutions LLC

STORAGE BARNs * HORSE BARNs * CARPORTS * GARAGES


2327 Asheville Hwy. - Hendersonville, NC 28791
828-692-8200 www.DeliveredBarnsAndSheds.com

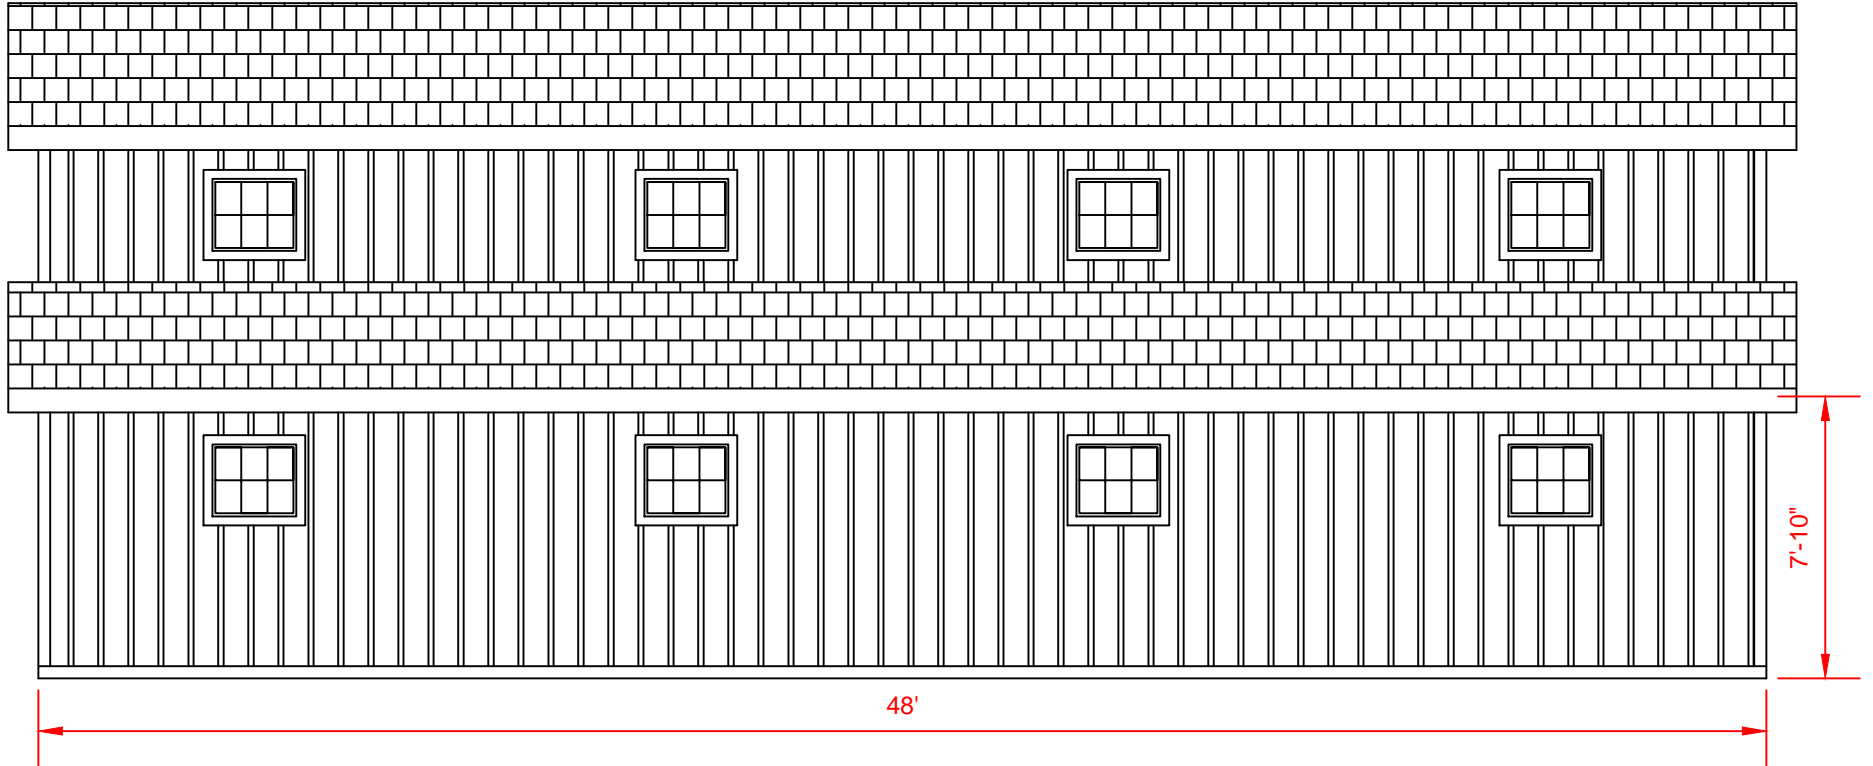

3
A.1

RIGHT ELEVATION

Scale: $\frac{3}{16}'' = 1'-0''$

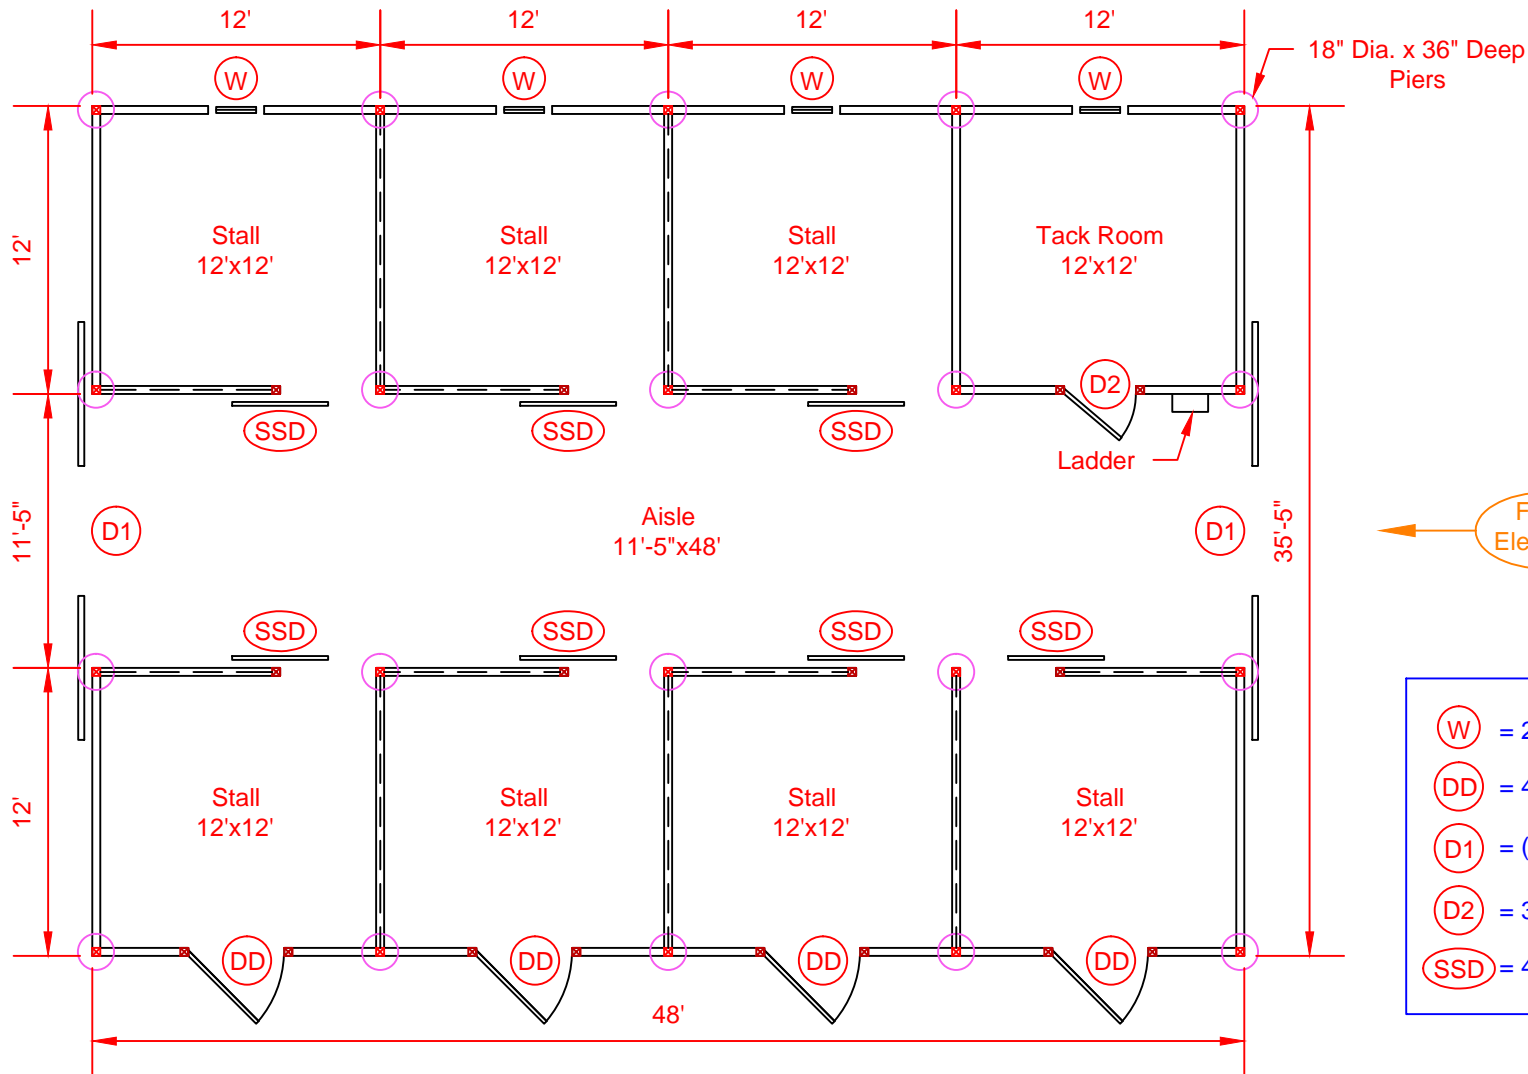

← Front Elevation

Symbol Legend

- (W) = 28"x24" Slider Window
- (DD) = 48"x80" Dutch Door
- (D1) = (2) 6'x8' Sliding Doors
- (D2) = 36"x80" Service Door
- (SSD) = 4'x7' Sliding Stall Door



2327 Asheville Hwy. - Hendersonville, NC 28791
 828-692-8200 www.DeliveredBarnsAndSheds.com

1
 A.1

FLOOR PLAN

Scale: 1/8" = 1'-0"