


36x48 Trailside Barn



Carolina Storage Solutions
L.L.C.
STORAGE BARNs * HORSE BARNs * CARPORTS * GARAGES
2327 Asheville Hwy. - Hendersonville, NC 28791
828-692-8200 www.DeliveredBarnsAndSheds.com

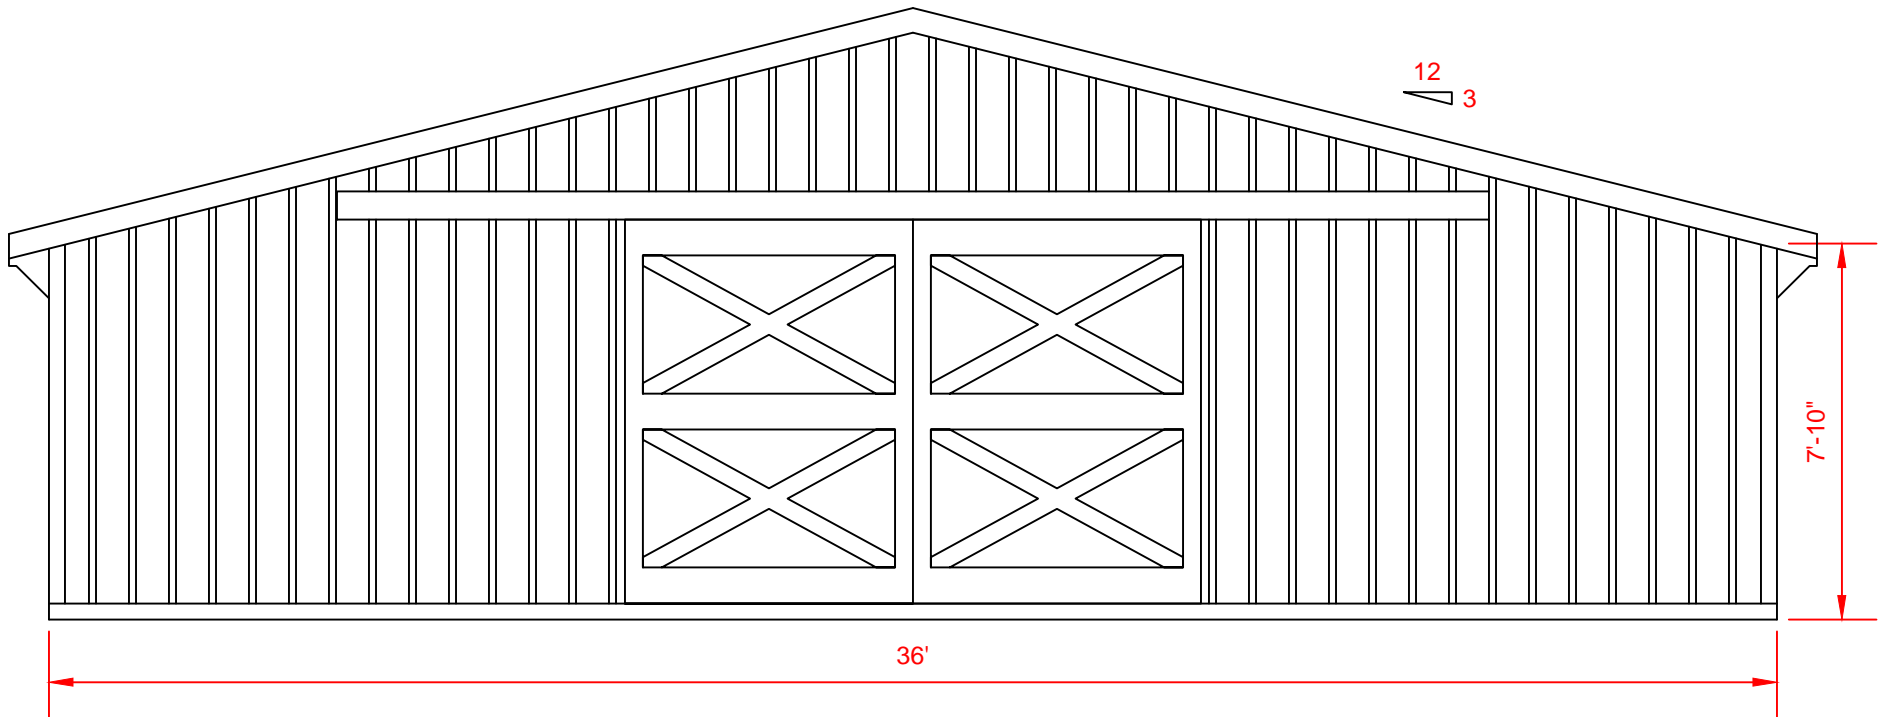


2 FRONT ELEVATION
A.1 Scale: 1/4" = 1'-0"



Carolina Storage Solutions^{LLC}

STORAGE BARNs • HORSE BARNs • CARPORTS • GARAGES

2327 Asheville Hwy. - Hendersonville, NC 28791
828-692-8200 www.DeliveredBarnsAndSheds.com

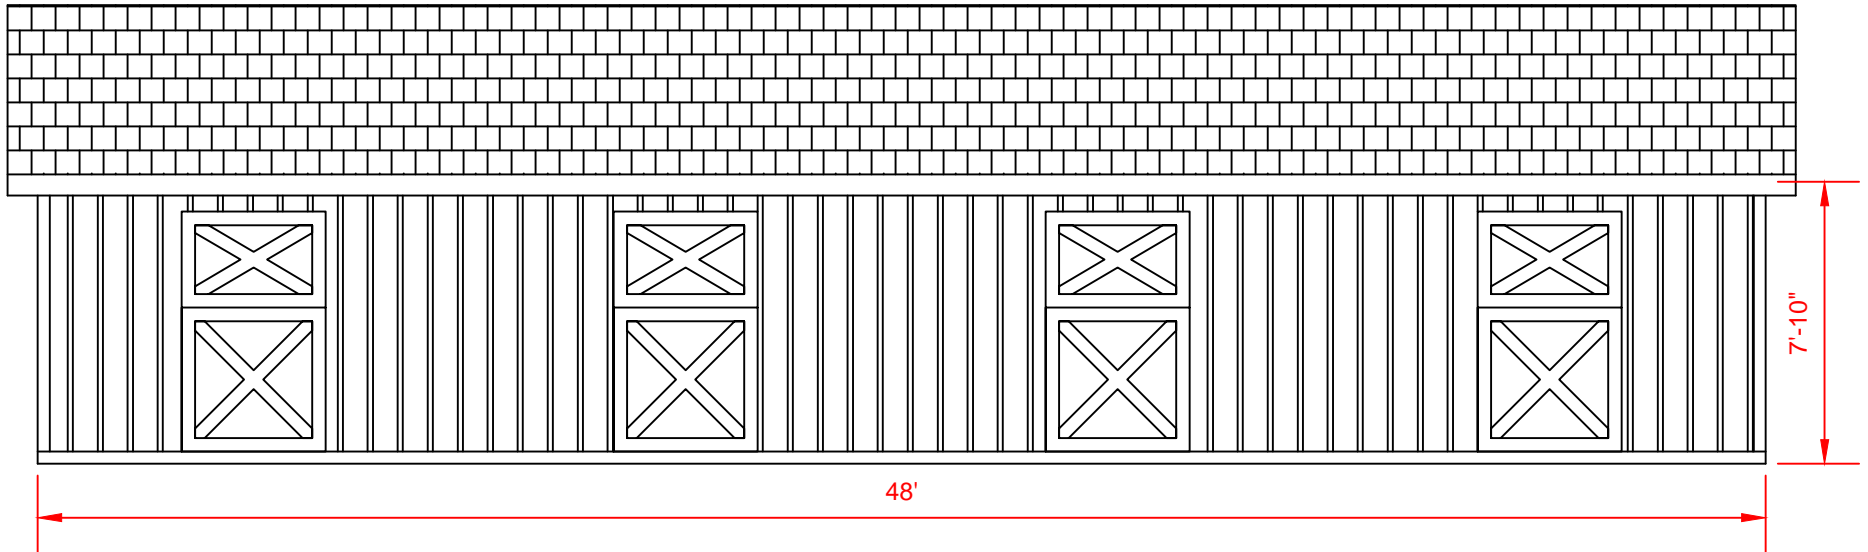

4
A.1

LEFT ELEVATION


Scale: $\frac{3}{16}'' = 1'-0''$



Carolina Storage Solutions
LLC

STORAGE BARNs • HORSE BARNs • CARPORTS • GARAGES

2327 Asheville Hwy. - Hendersonville, NC 28791
828-692-8200 www.DeliveredBarnsAndSheds.com

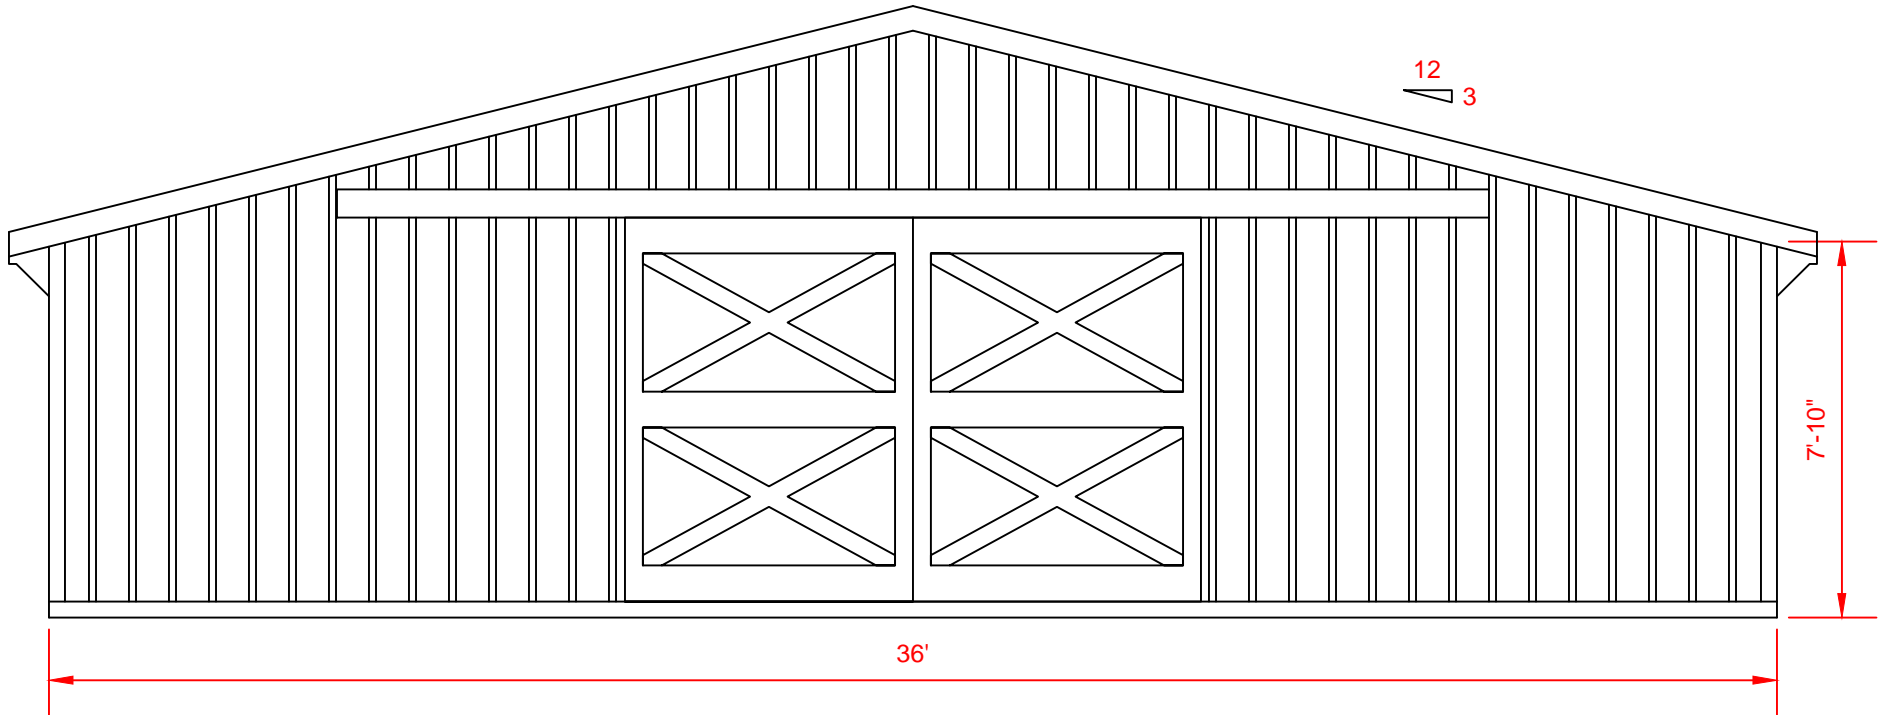

5
A.1

REAR ELEVATION


Scale: $\frac{1}{4}$ " = 1'-0"



Carolina Storage Solutions
LLC

STORAGE BARNs * HORSE BARNs * CARPORTS * GARAGES


2327 Asheville Hwy. - Hendersonville, NC 28791
828-692-8200 www.DeliveredBarnsAndSheds.com

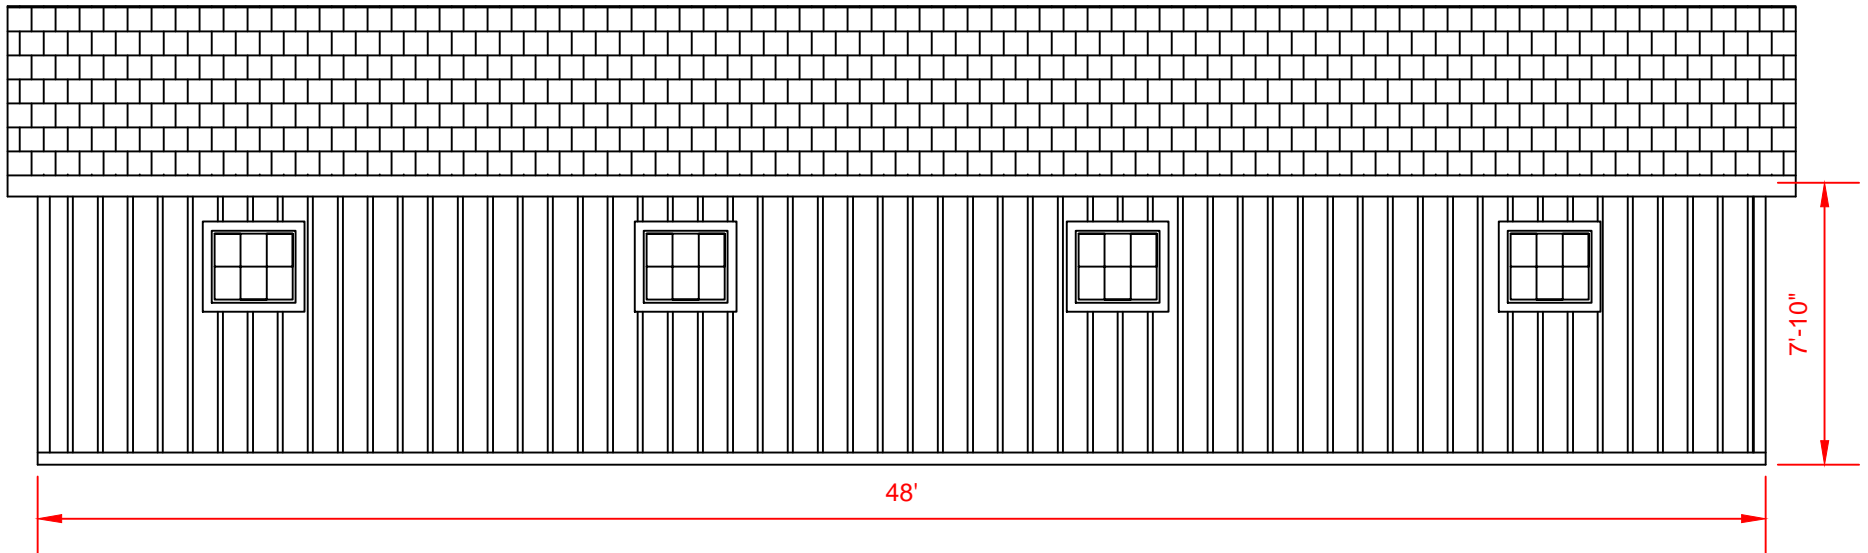

3
A.1

RIGHT ELEVATION

Scale: $\frac{3}{16}'' = 1'-0''$

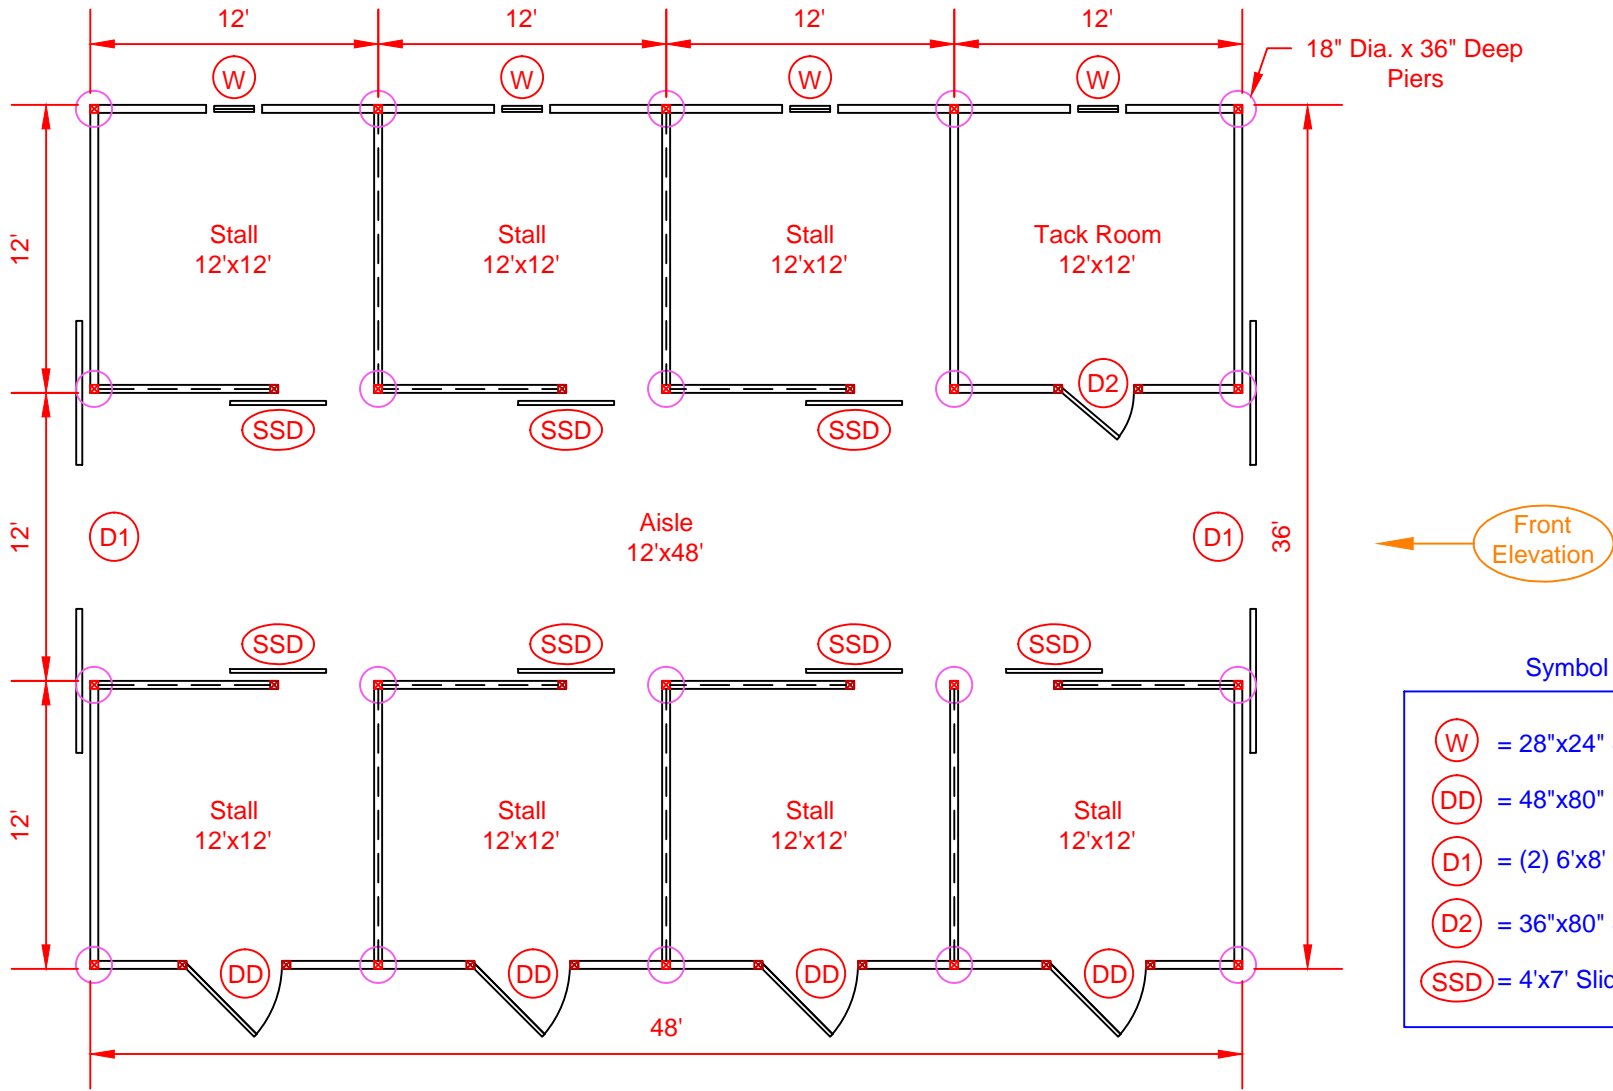

Front Elevation ←

Symbol Legend

⊖ (W)	= 28"x24" Slider Window
⊖ (DD)	= 48"x80" Dutch Door
⊖ (D1)	= (2) 6'x8' Sliding Doors
⊖ (D2)	= 36"x80" Service Door
⊖ (SSD)	= 4'x7' Sliding Stall Door