


"L" Shape Horse Barn
12x40 & 12x60 with Overhang

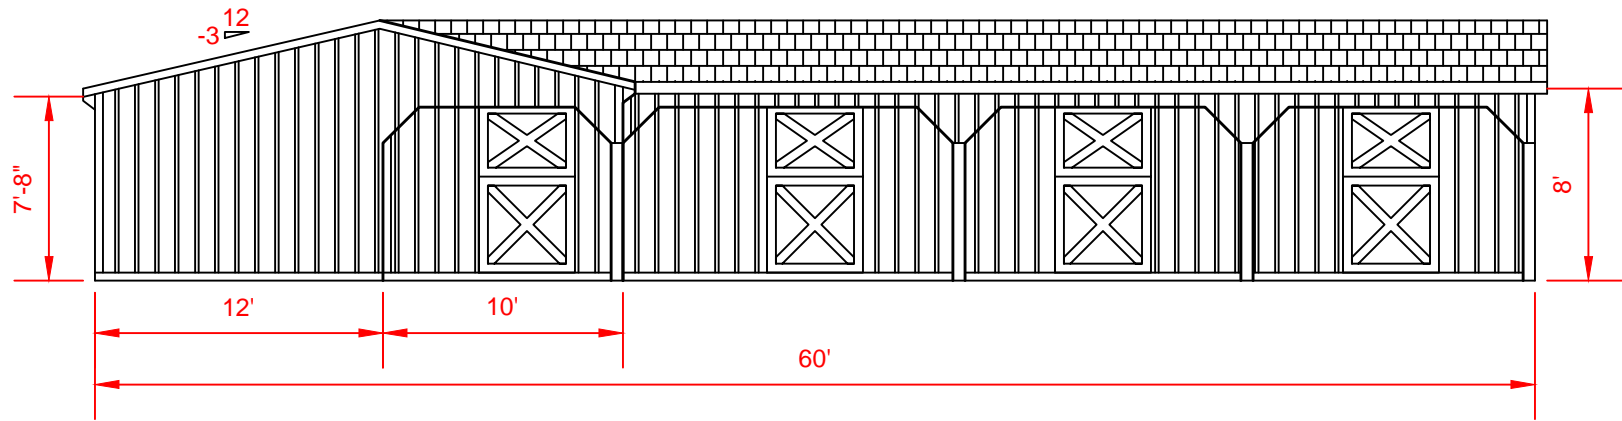



2 FRONT ELEVATION
A.1 Scale: 1/8" = 1'-0"



Carolina Storage Solutions^{LLC}

STORAGE BARNs * HORSE BARNs * CARPORTS * GARAGES

2327 Asheville Hwy. - Hendersonville, NC 28791
828-692-8200 www.DeliveredBarnsAndSheds.com

 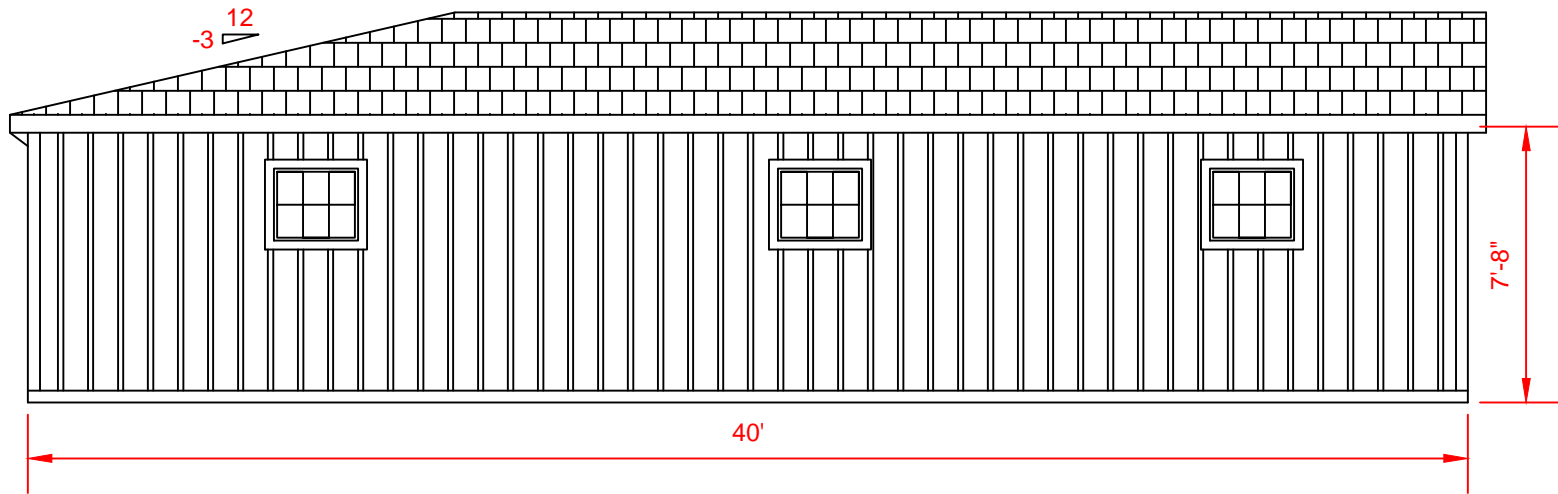


LEFT ELEVATION

Scale: $\frac{3}{16}'' = 1'-0''$



STORAGE BARNs * HORSE BARNs * CARPORTS * GARAGES

2327 Asheville Hwy. - Hendersonville, NC 28791
828-692-8200 www.DeliveredBarnsAndSheds.com

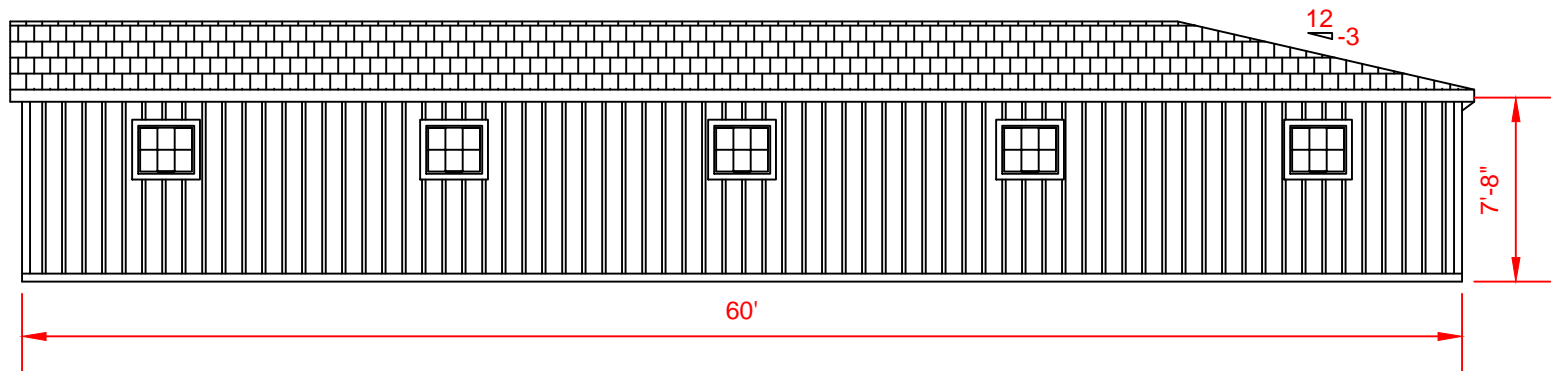


5
A.1

REAR ELEVATION

Scale: $\frac{1}{8}'' = 1'-0''$




2327 Asheville Hwy. - Hendersonville, NC 28791
828-692-8200 www.DeliveredBarnsAndSheds.com

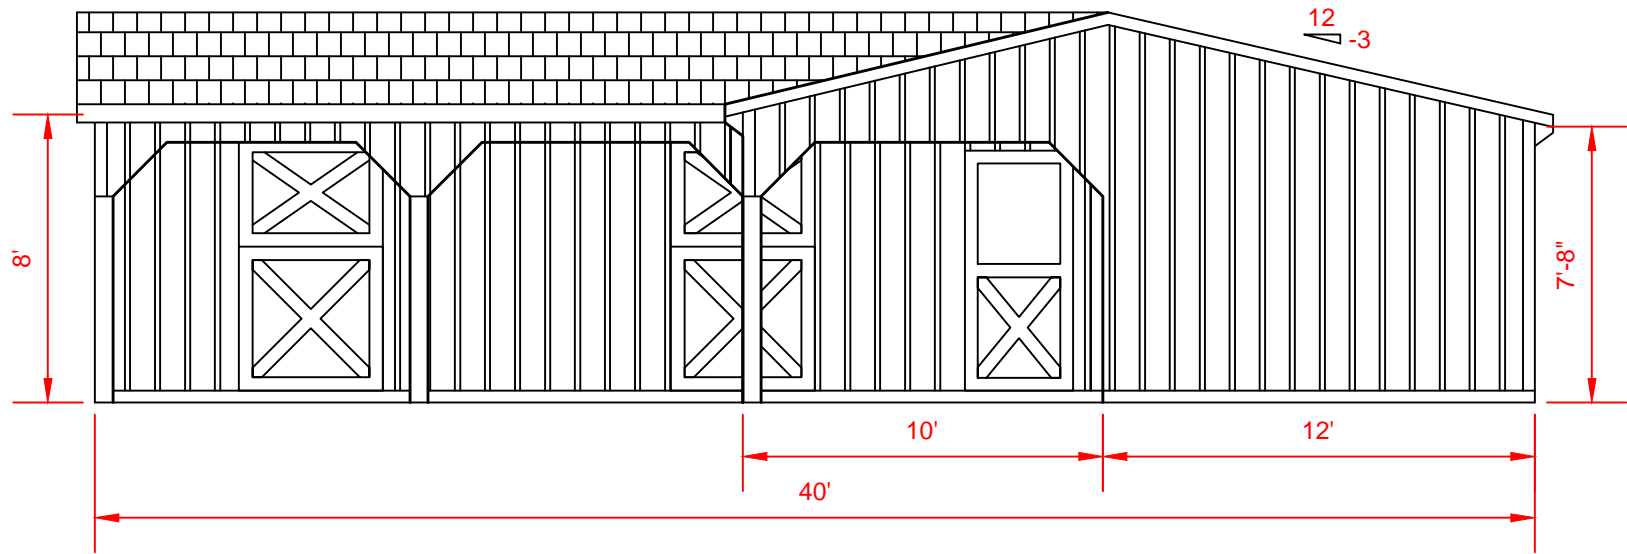

3
A.1

RIGHT ELEVATION

Scale: $\frac{3}{16}'' = 1'-0''$

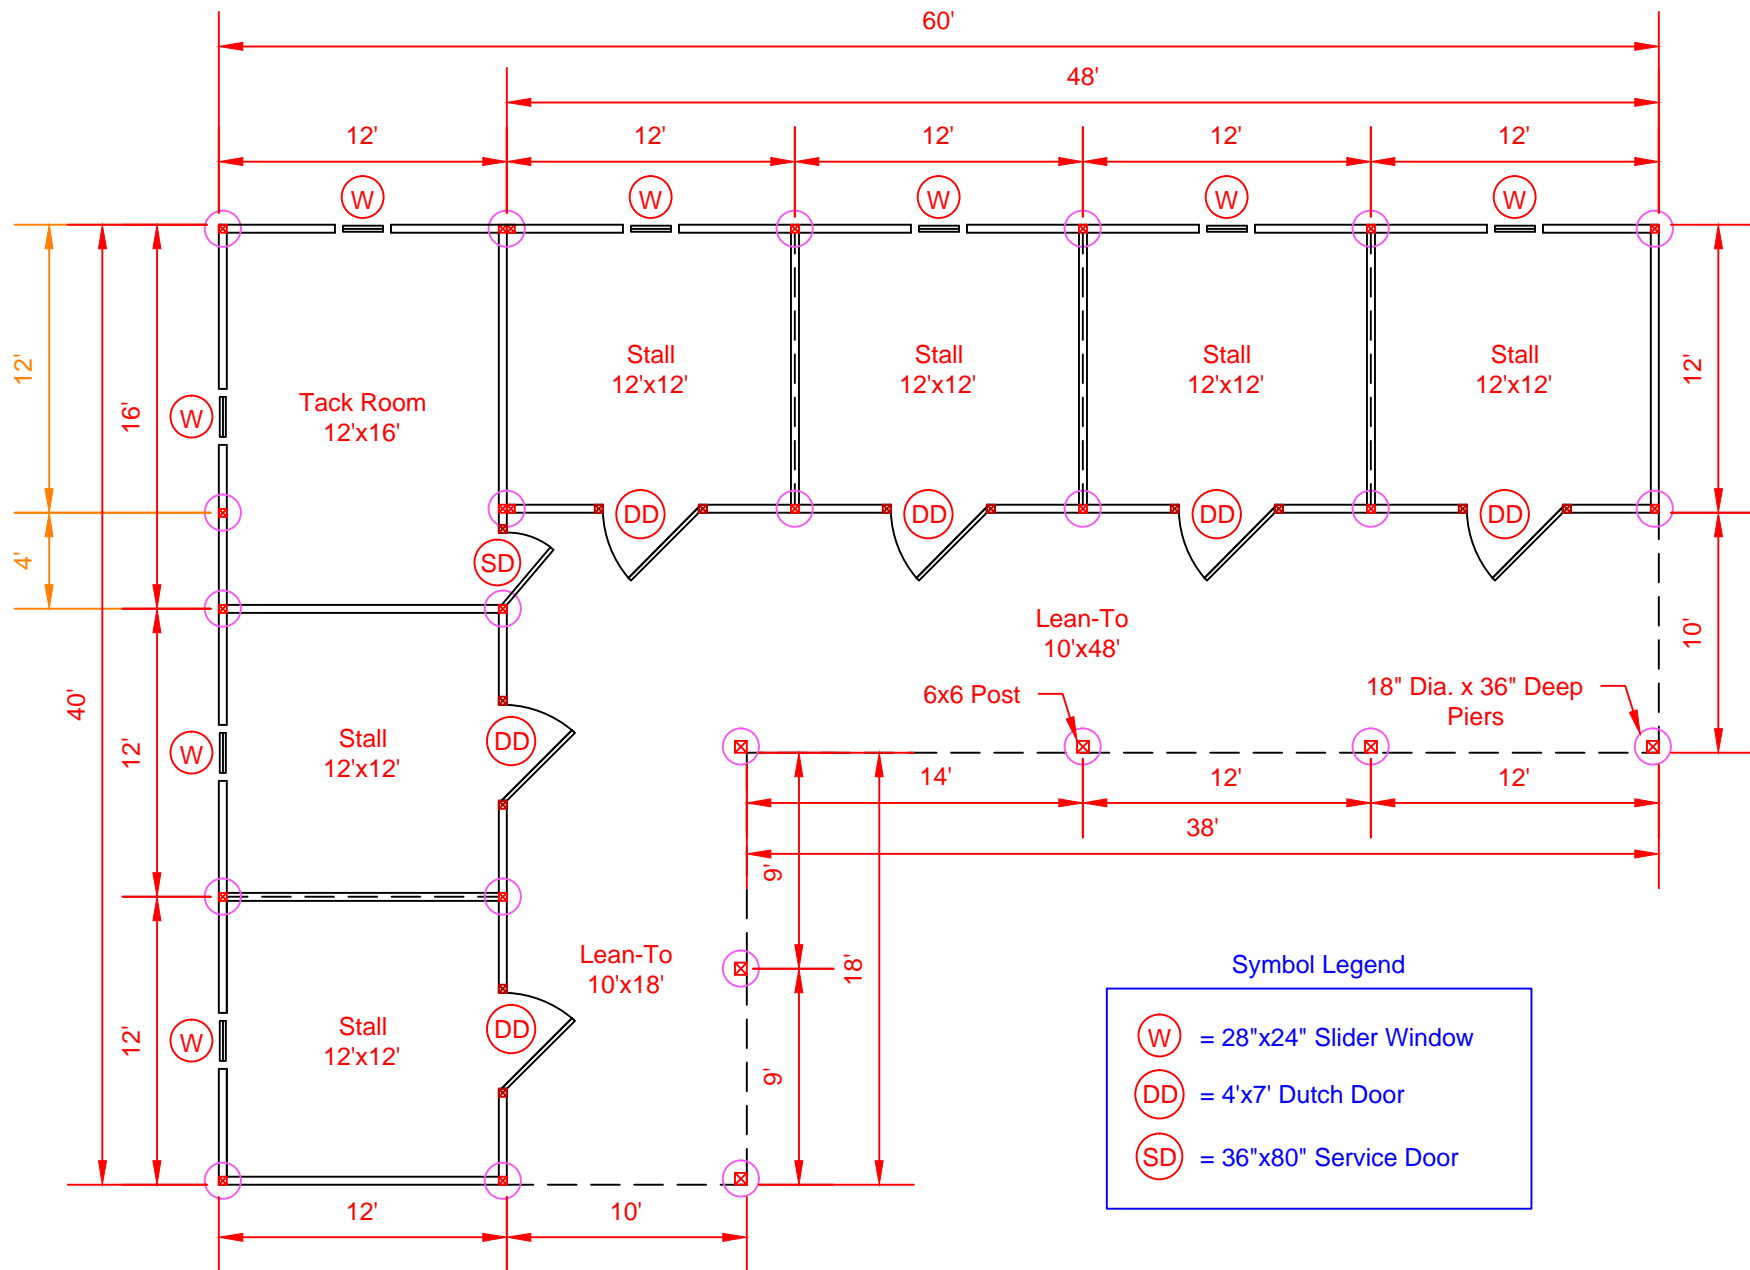

Symbol Legend

- (W) = 28"x24" Slider Window
- (DD) = 4'x7' Dutch Door
- (SD) = 36"x80" Service Door

1
A.1

FLOOR PLAN
Scale: 1/8" = 1'-0"