


"L" Shape Horse Barn - No Lean To 12x48 & 12x52 Sections

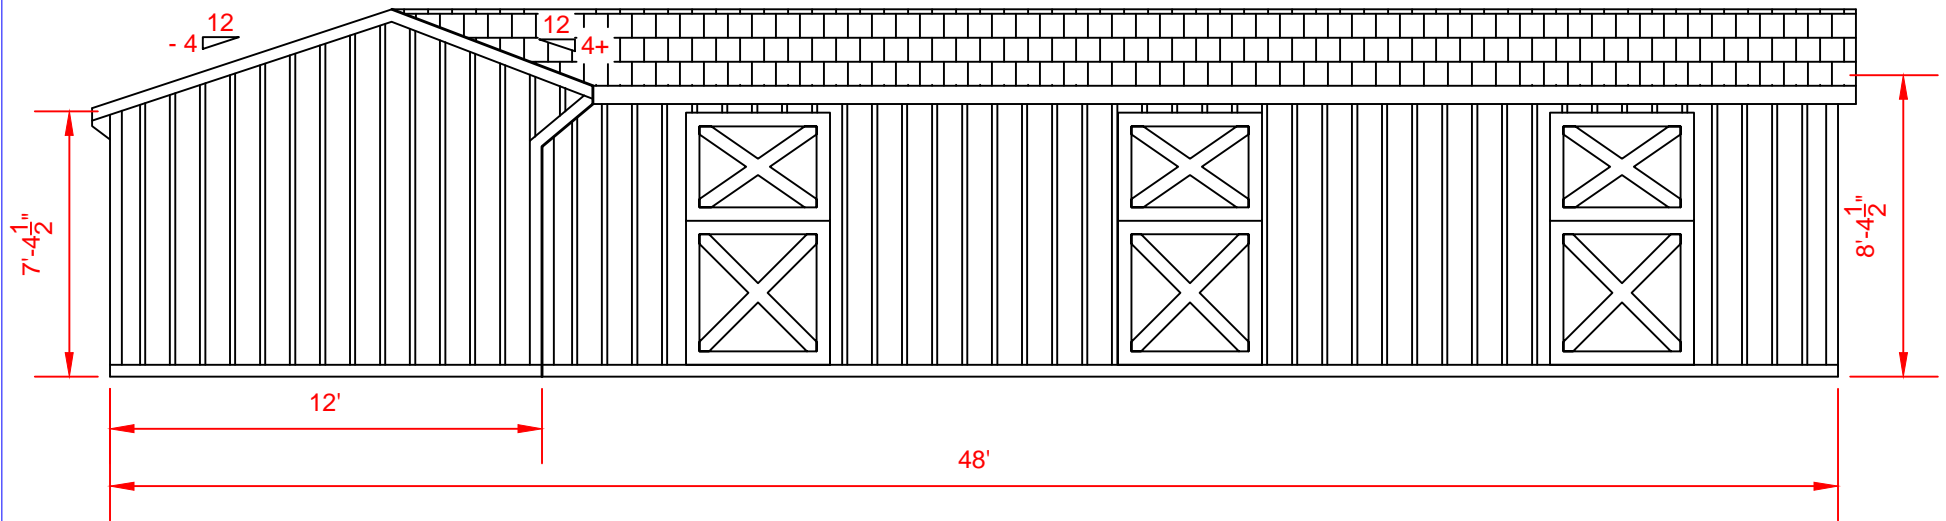



3 LEFT ELEVATION
A.1 Scale: $\frac{3}{16}" = 1'-0"$



Carolina Storage Solutions
LLC

STORAGE BARNs * HORSE BARNs * CARPORTS * GARAGES

2327 Asheville Hwy. - Hendersonville, NC 28791
828-692-8200 www.DeliveredBarnsAndSheds.com

 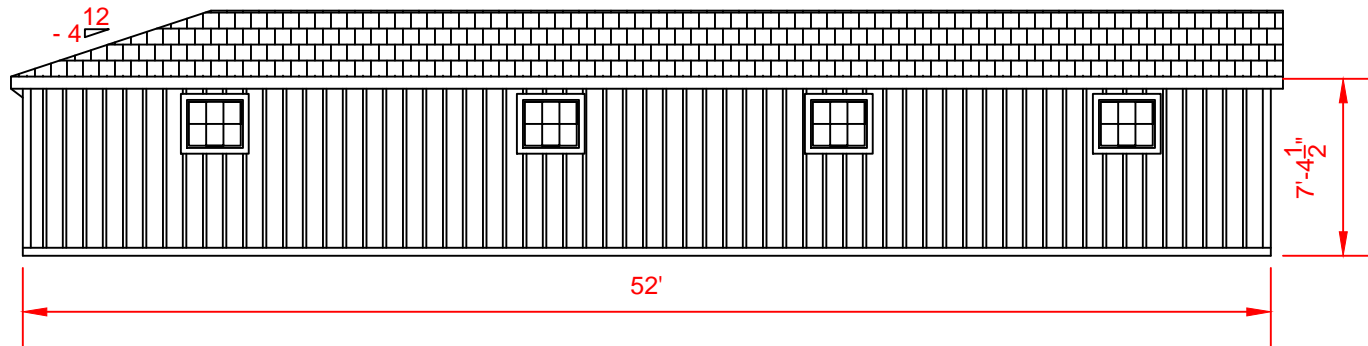

REAR ELEVATION


Scale: 1/8" = 1'-0"



Carolina Storage Solutions^{LLC}

STORAGE BARNS * HORSE BARNS * CARPORTS * GARAGES

2327 Asheville Hwy. - Hendersonville, NC 28791
828-692-8200 www.DeliveredBarnsAndSheds.com

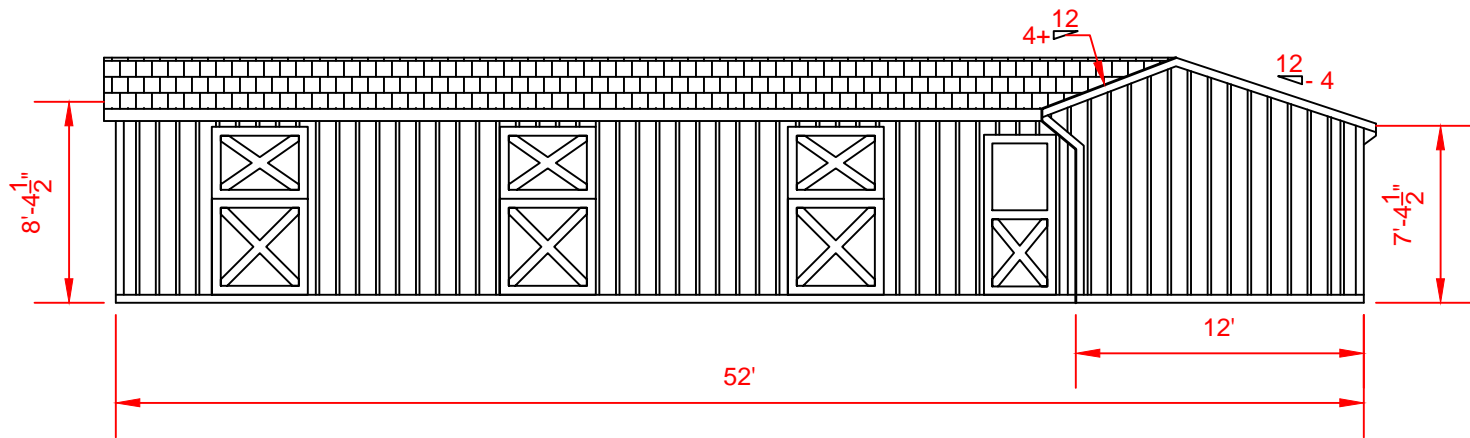

2
A.1

FRONT ELEVATION


Scale: $\frac{1}{8}$ " = 1'-0"



Carolina Storage Solutions LLC

STORAGE BARNs * HORSE BARNs * CARPORTS * GARAGES


2327 Asheville Hwy. - Hendersonville, NC 28791
828-692-8200 www.DeliveredBarnsAndSheds.com

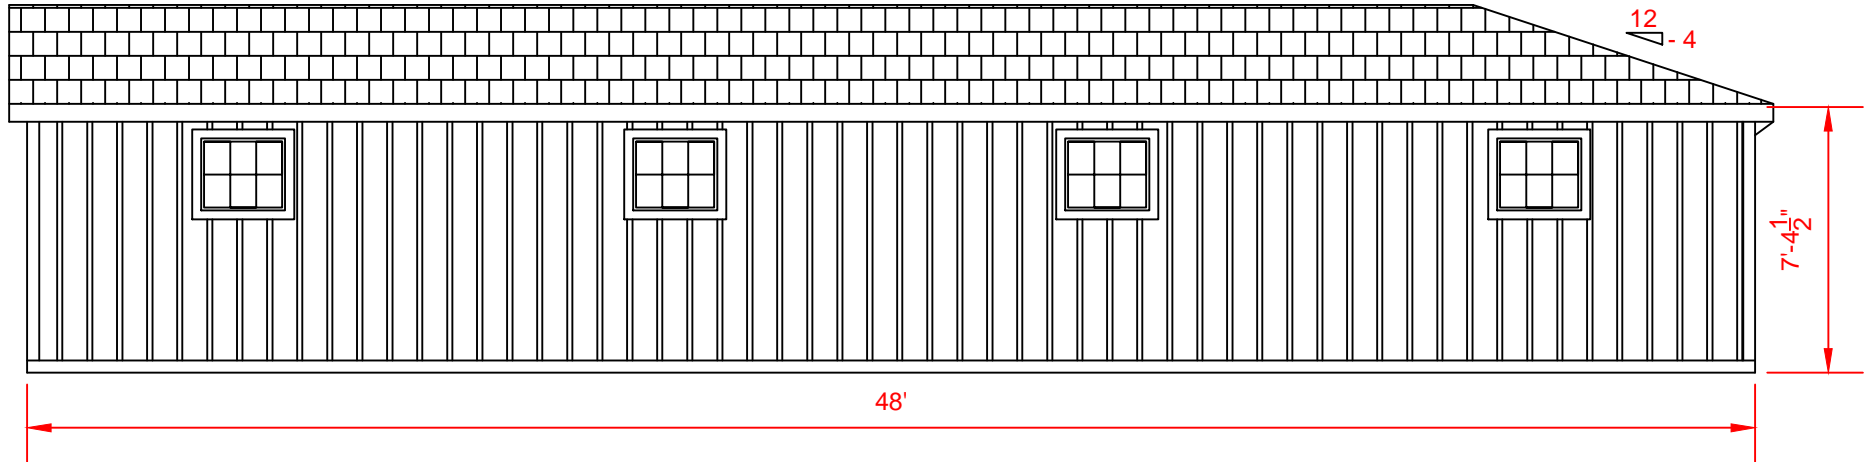

4
A.1

RIGHT ELEVATION

Scale: $\frac{3}{16}" = 1'-0"$

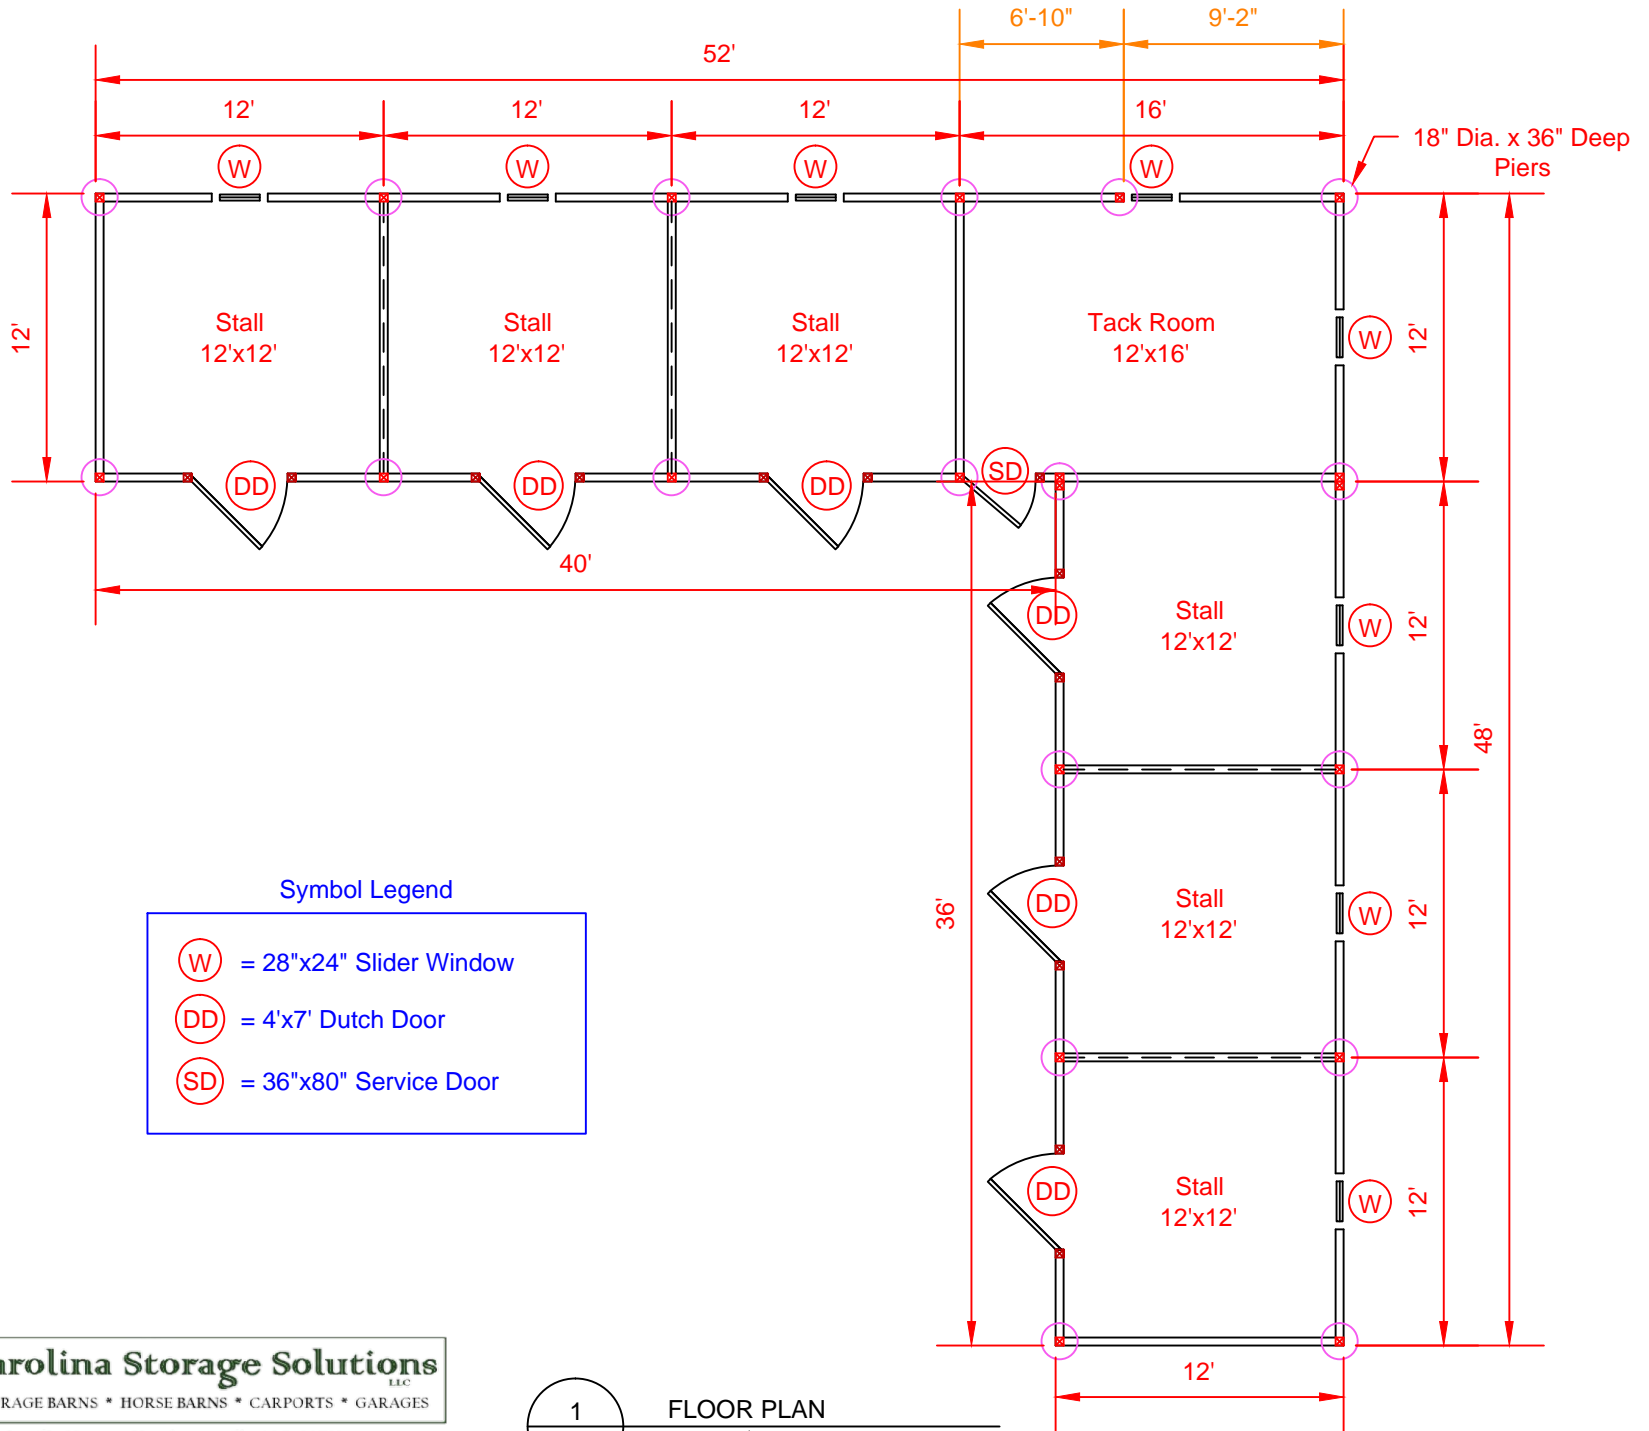

Symbol Legend

- (W) = 28"x24" Slider Window
- (DD) = 4'x7' Dutch Door
- (SD) = 36"x80" Service Door



2327 Asheville Hwy. - Hendersonville, NC 28791
 828-692-8200 www.DeliveredBarnsAndSheds.com

1
A.1

FLOOR PLAN
 Scale: 1/8" = 1'-0"