




U Shape Barn with Overhang - 24 Stalls
 120' Left Section
 144' Rear Section
 120' Right Section

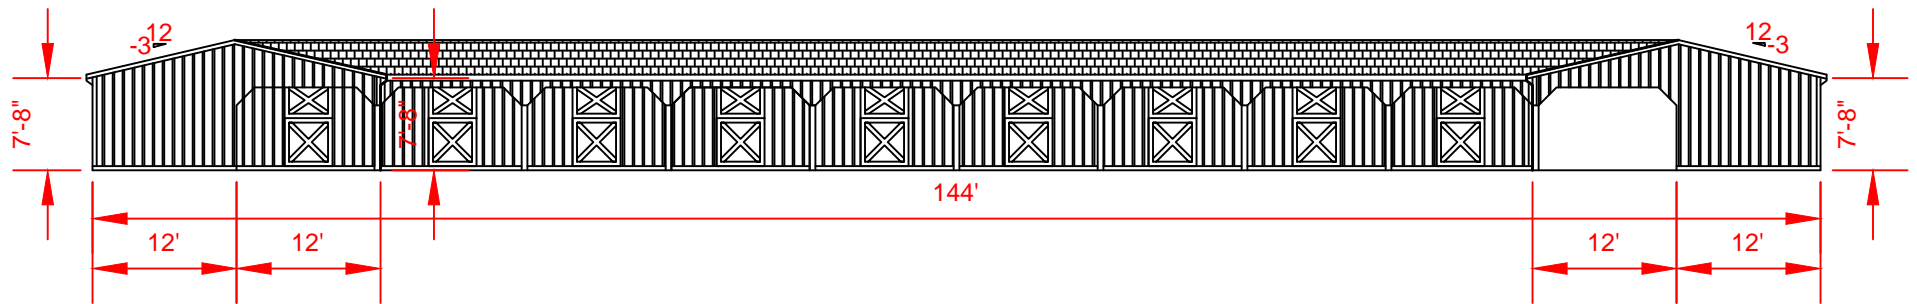


Front Elevation

DESIGN	CONTRACTOR	CUSTOMER	DRAWN BY: David S.	PLAN NO: 15241
			DATE: May 28, 2015	PAGE: 1 of:
	<p>Carolina Storage Solutions 2327 Asheville Highway Hendersonville, NC 28791</p>		PLAN-DESCRIPTION	
			<p>U- Shaped Barn with 12' Lean-To (2) 12' x 120' & (1) 12' x 96' Shed Row Barns Front Elevation Scale: 1/16" = 1'</p>	



STORAGE BARNs * HORSE BARNs * CARPORTS * GARAGES
 2327 Asheville Hwy. - Hendersonville, NC 28791
 828-692-8200 www.DeliveredBarnsAndSheds.com

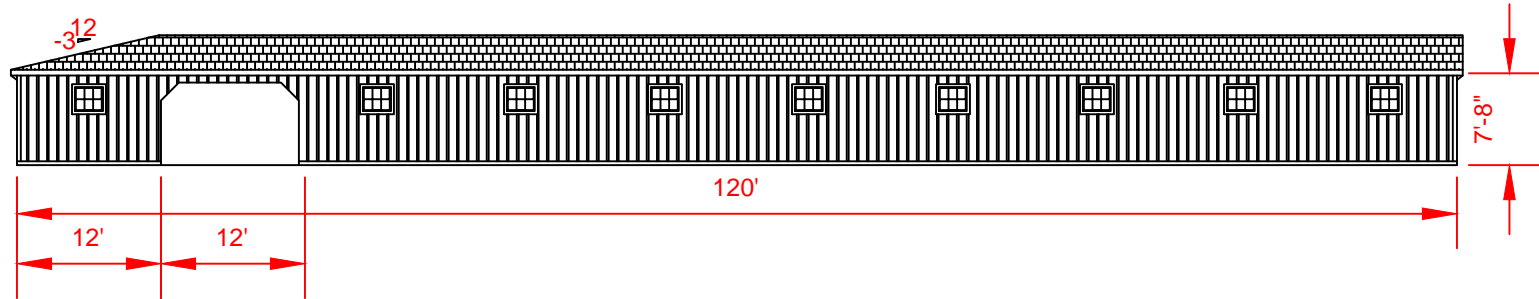


Left Elevation



DESIGN	CONTRACTOR	CUSTOMER	DRAWN BY: David S.	PLAN NO: 15241
[REDACTED]	Carolina Storage Solutions 2327 Asheville Highway Hendersonville, NC 28791	[REDACTED]	DATE: May 28, 2015	PAGE: 1 of:
			PLAN-DESCRIPTION	
			U- Shaped Barn with 12' Lean-To (2) 12' x 120' & (1) 12' x 96' Shed Row Barns Left Elevation Scale: 1/16" = 1'	

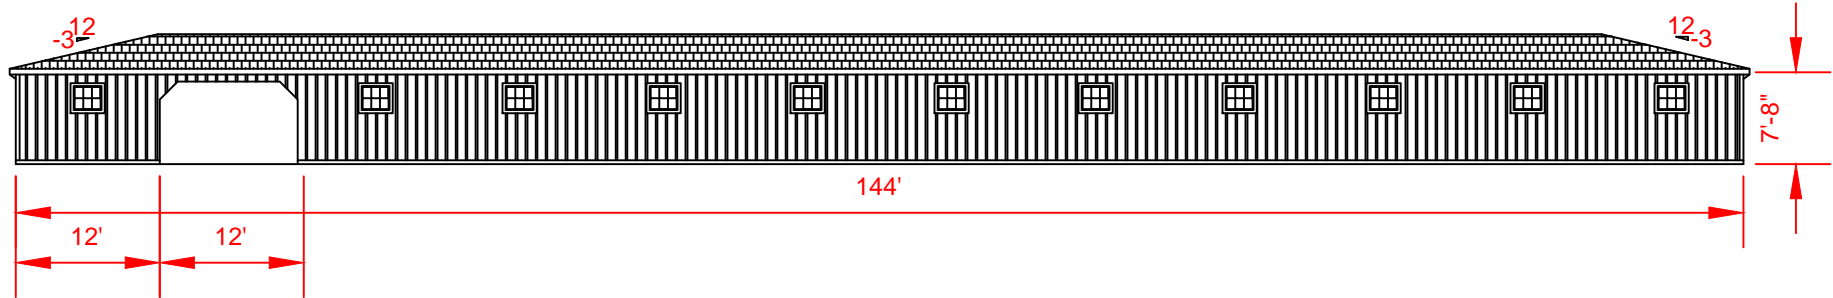

2327 Asheville Hwy. - Hendersonville, NC 28791
 828-692-8200 www.DeliveredBarnsAndSheds.com




Rear Elevation

DESIGN	CONTRACTOR	CUSTOMER	DRAWN BY: David S.	PLAN NO: 15241
			DATE: May 28, 2015	PAGE: 1 of:
	Carolina Storage Solutions 2327 Asheville Highway Hendersonville, NC 28791		PLAN-DESCRIPTION	
			U- Shaped Barn with 12' Lean-To (2) 12' x 120' & (1) 12' x 96' Shed Row Barns Rear Elevation Scale: 1/16" = 1'	




STORAGE BARNs * HORSE BARNs * CARPORTS * GARAGES

2327 Asheville Hwy. - Hendersonville, NC 28791
 828-692-8200 www.DeliveredBarnsAndSheds.com

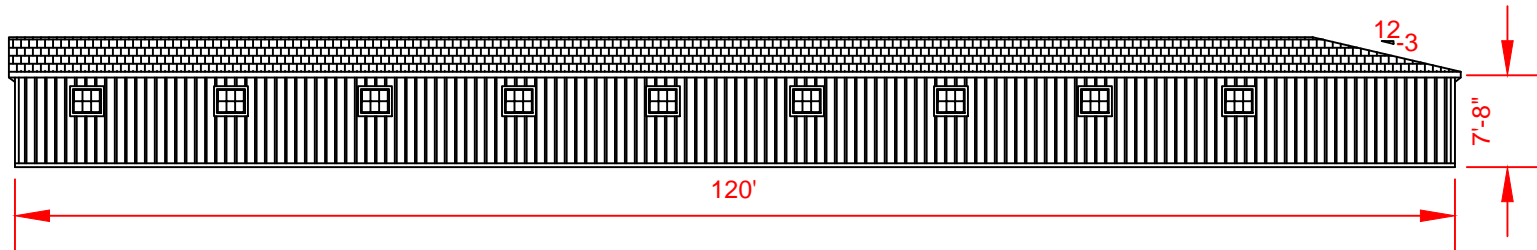

Right Elevation

DESIGN	CONTRACTOR	CUSTOMER	DRAWN BY: David S.	PLAN NO: 15241
[REDACTED]	Carolina Storage Solutions 2327 Asheville Highway Hendersonville, NC 28791	[REDACTED]	DATE: May 28, 2015	PAGE: 1 of:
			PLAN-DESCRIPTION	
			U- Shaped Barn with 12' Lean-To (2) 12' x 120' & (1) 12' x 96' Shed Row Barns Right Elevation Scale: 1/16" = 1'	

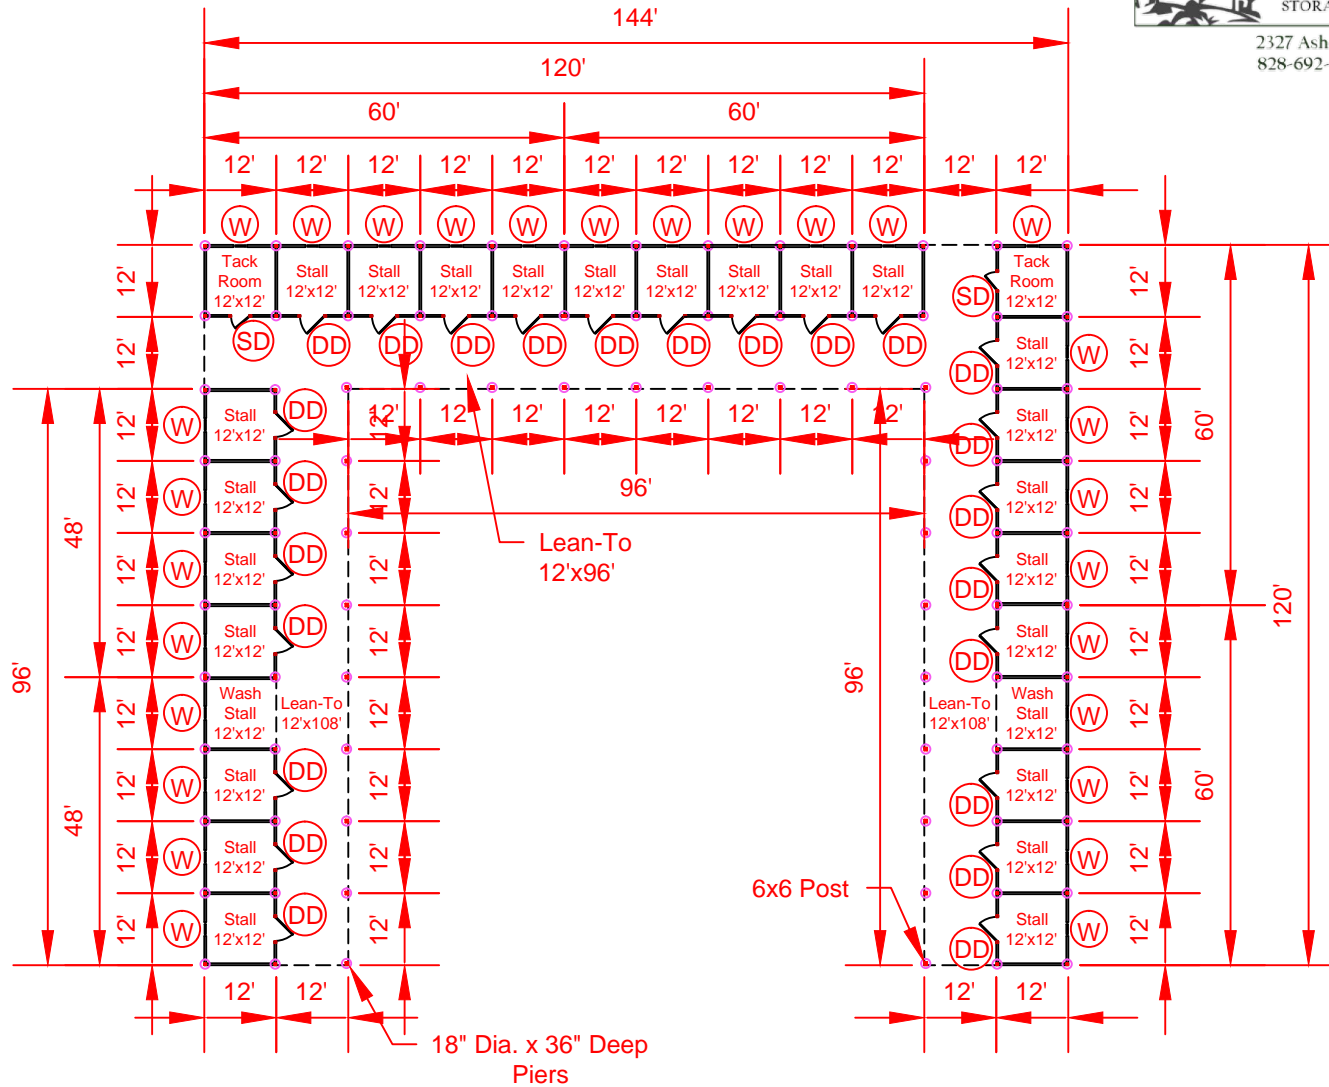

- (W) = 28"x24" Slider Window
- (DD) = 4'x7' Dutch Door
- (SD) = 36"x80" Service Door

DESIGN	CONTRACTOR	CUSTOMER	DRAWN BY: David S.	PLAN NO: 15241
[Redacted]	Carolina Storage Solutions 2327 Asheville Highway Hendersonville, NC 28791	[Redacted]	DATE: May 28, 2015	PAGE: 1 of:
PLAN-DESCRIPTION				
U- Shaped Barn with 12' Lean-To (2) 12' x 120' & (1) 12' x 96' Shed Row Barns Floor Plan Scale: 1/32" = 1'				