


Board & Batten White River Garage

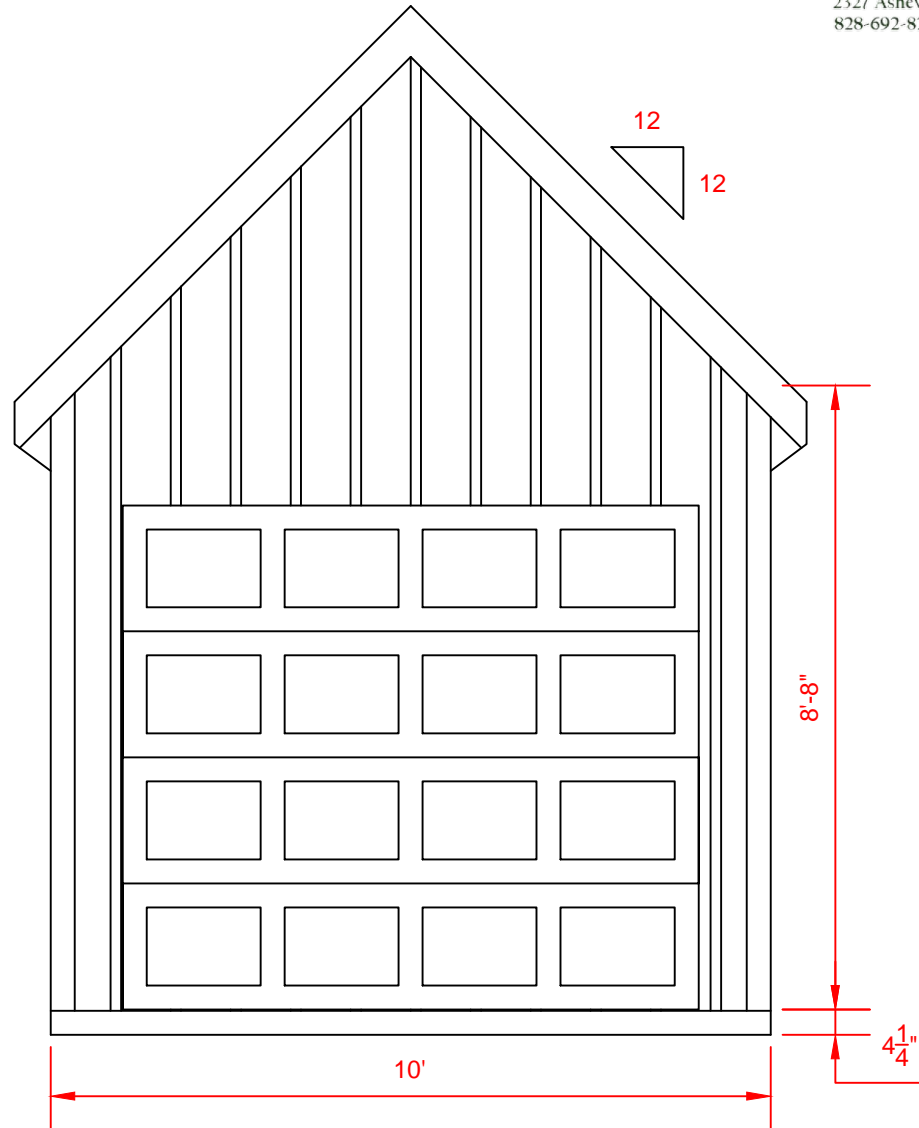


2 FRONT ELEVATION
A.1 Scale: 3/8" = 1'-0"



Carolina Storage Solutions
LLC

STORAGE BARNs * HORSE BARNs * CARPORTS * GARAGES


2327 Asheville Hwy. - Hendersonville, NC 28791
828-692-8200 www.DeliveredBarnsAndSheds.com

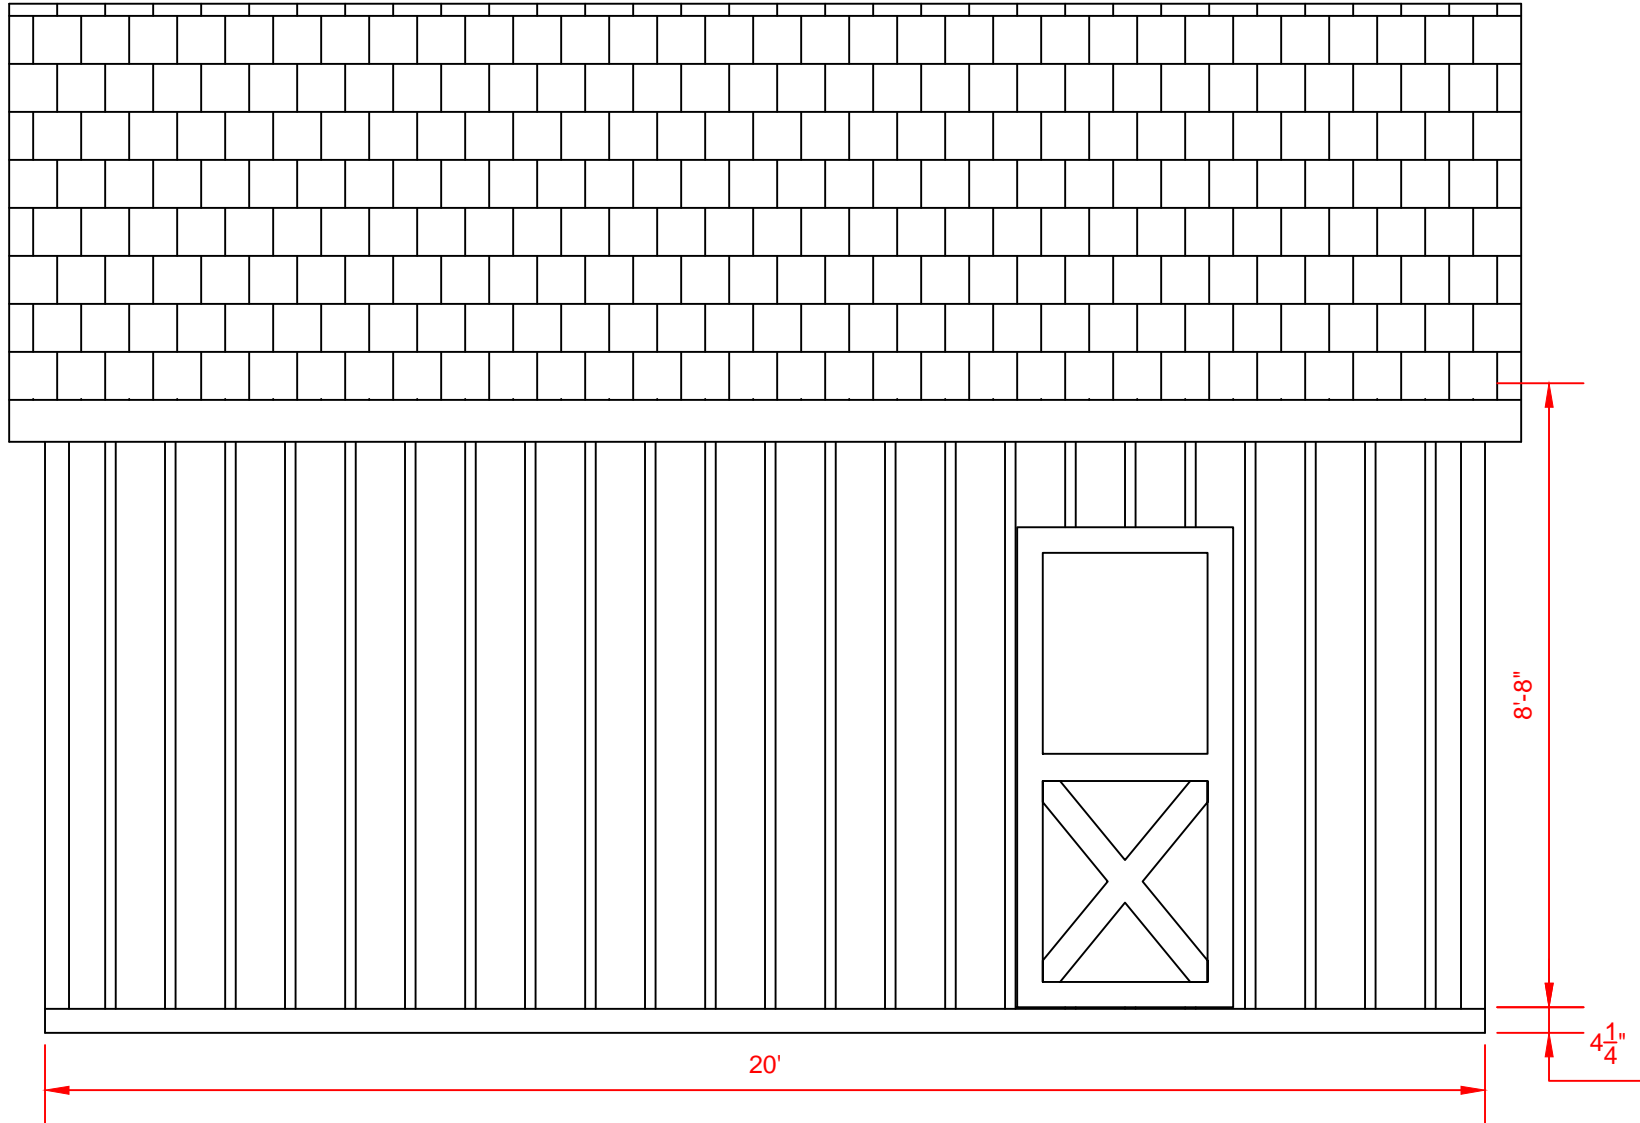

4
A.1

LEFT ELEVATION

Scale: $\frac{3}{8}$ " = 1'-0"

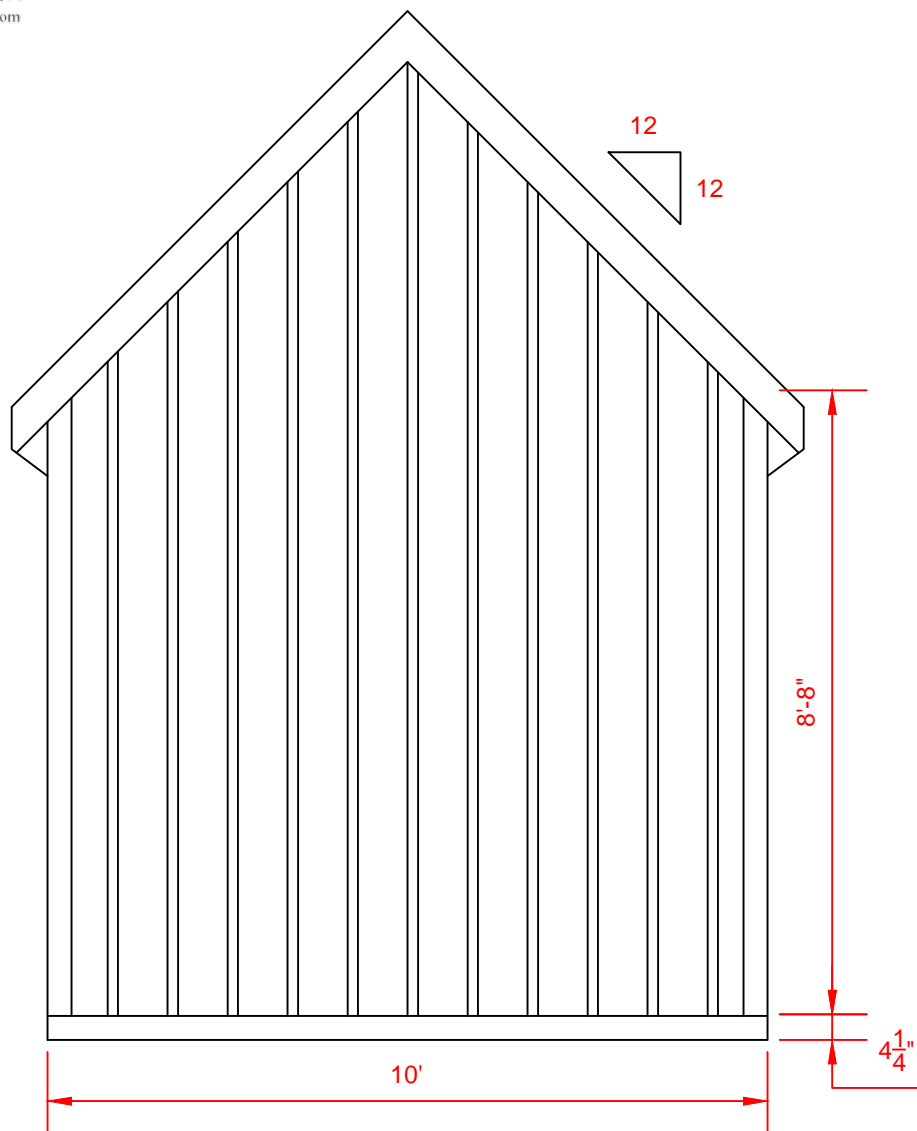

5
A.1

REAR ELEVATION


Scale: $\frac{3}{8}$ " = 1'-0"



Carolina Storage Solutions
LLC

STORAGE BARNs * HORSE BARNs * CARPORTS * GARAGES


2327 Asheville Hwy. - Hendersonville, NC 28791
828-692-8200 www.DeliveredBarnsAndSheds.com

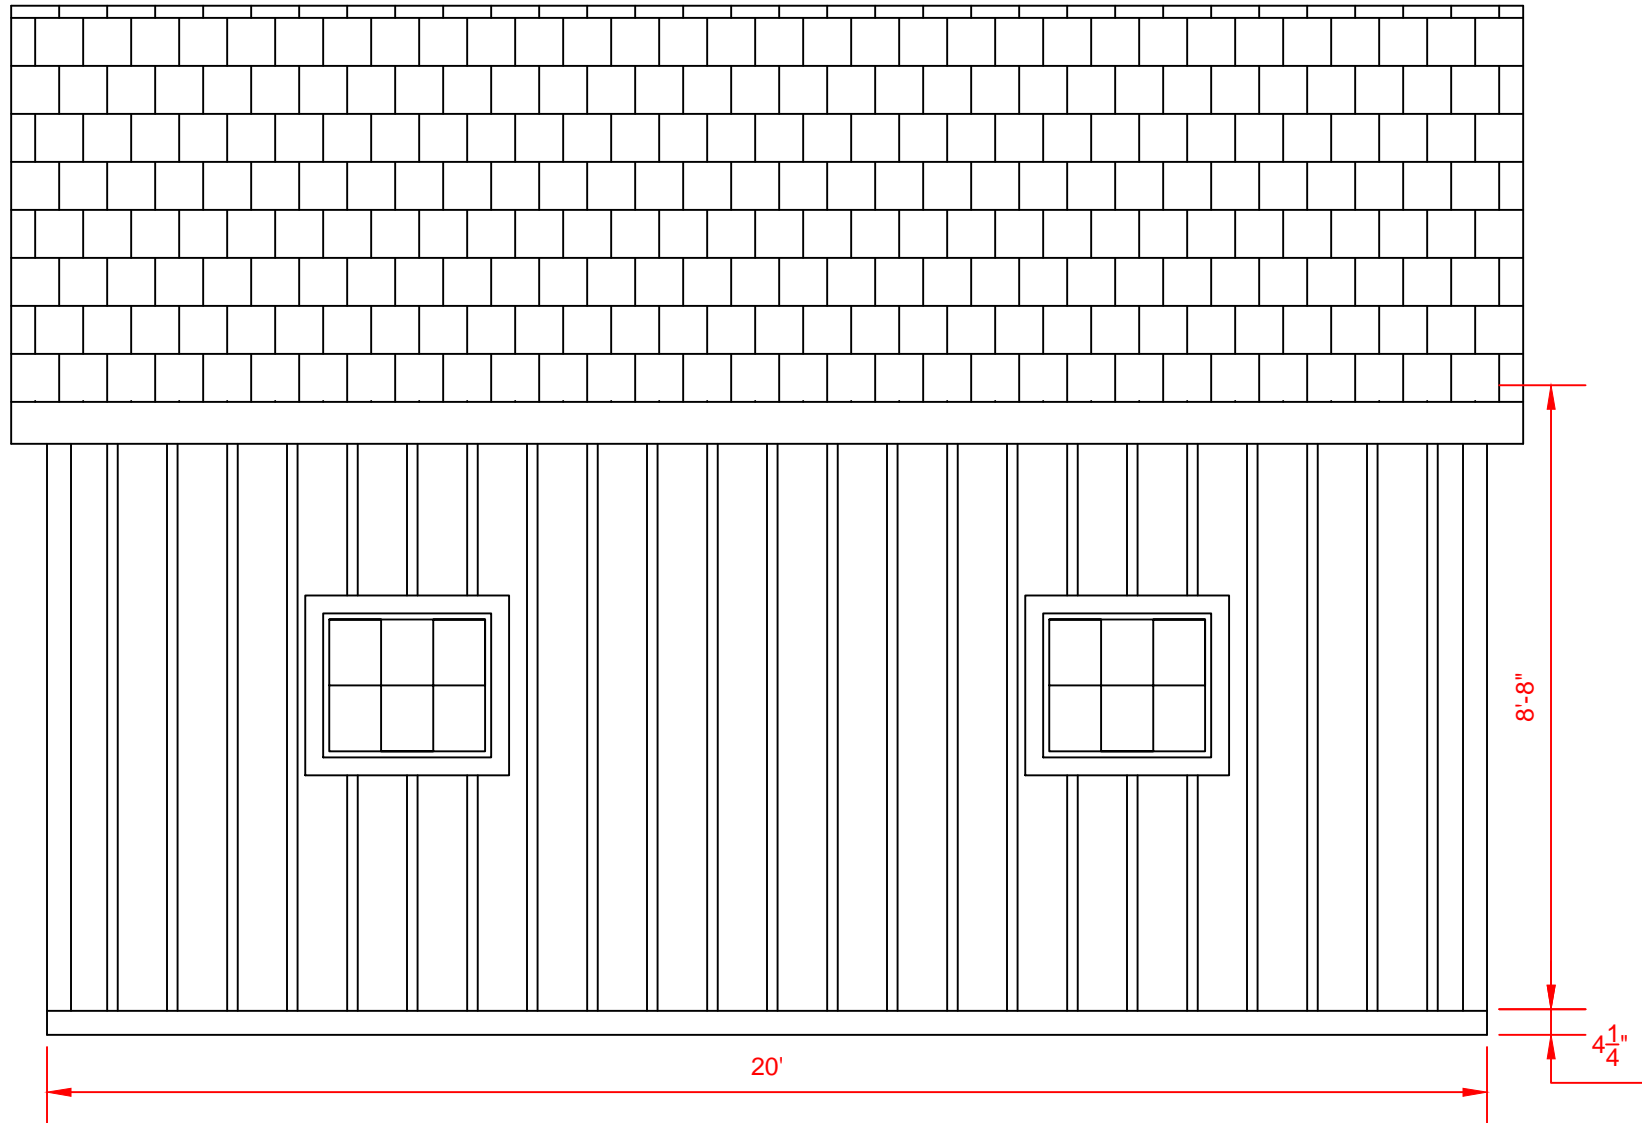

3
A.1

RIGHT ELEVATION

Scale: $\frac{3}{8}$ " = 1'-0"

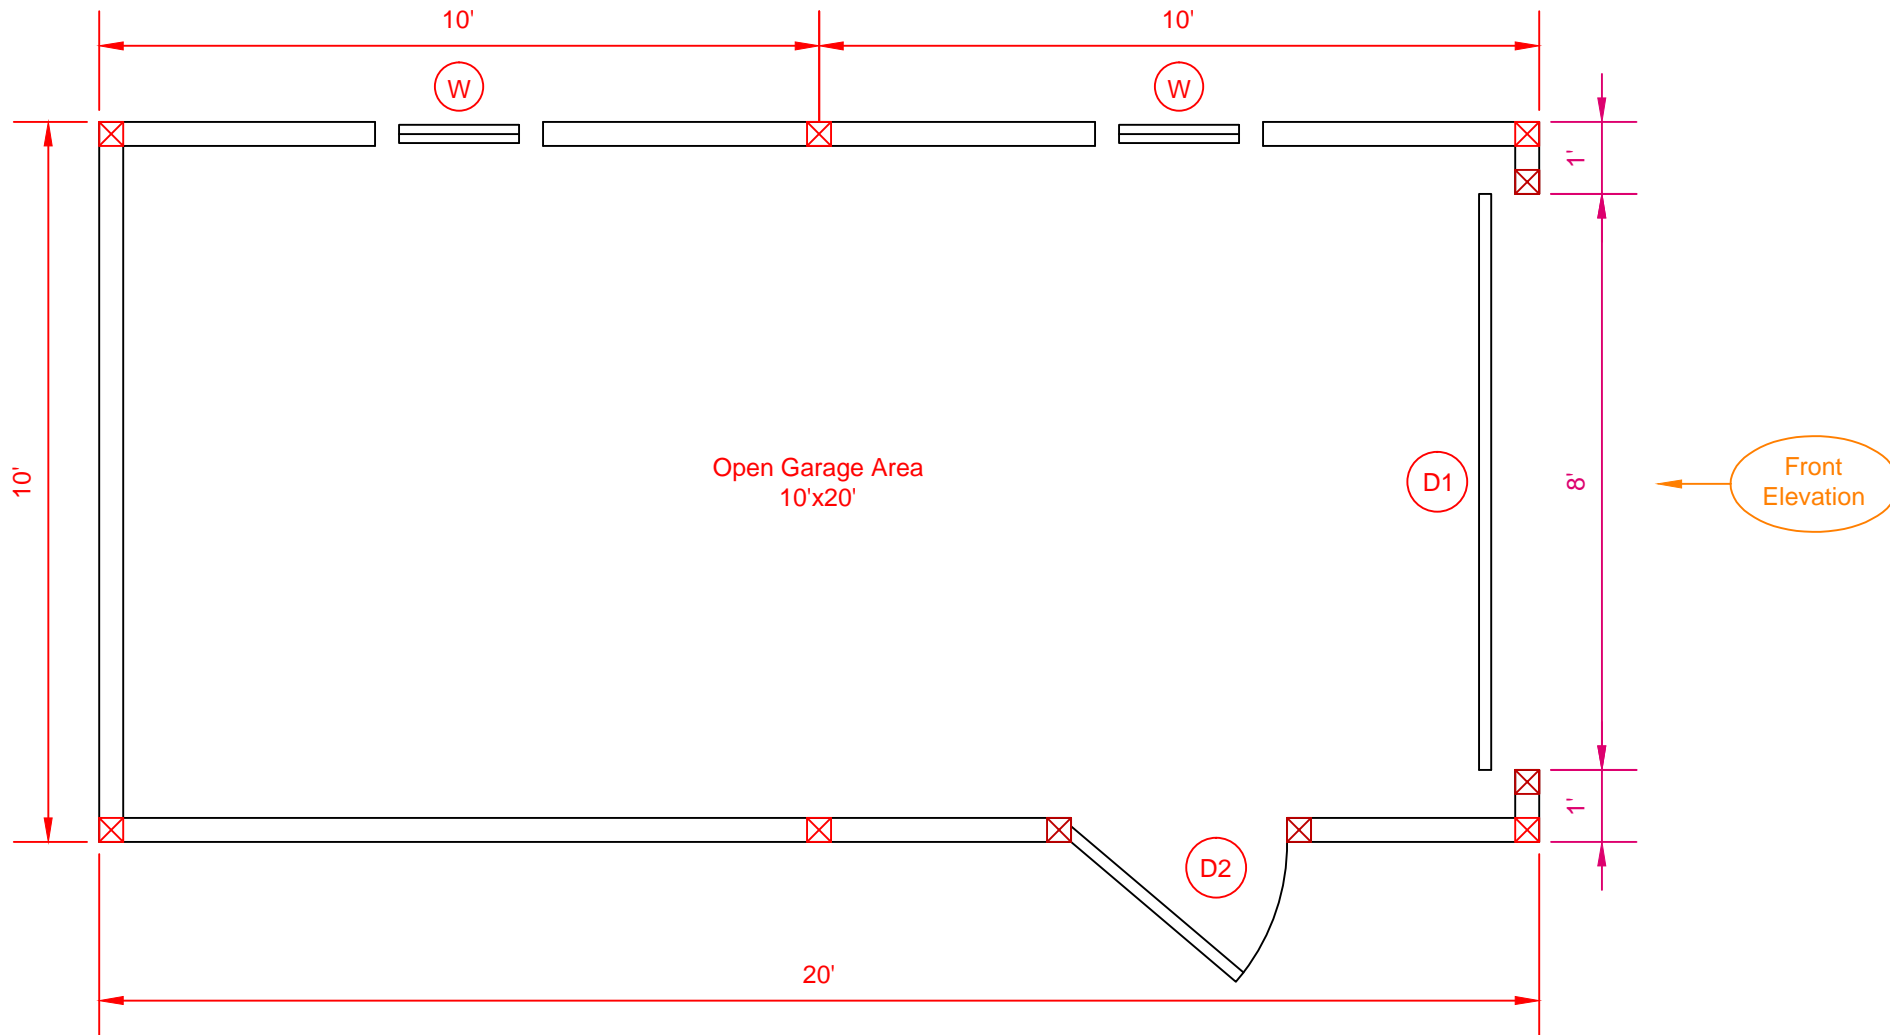

Symbol Legend

- W = 28"x24" Slider Window
- D1 = 8'x7' Overhead Garage Door
- D2 = 36"x80" Service Door



2327 Asheville Hwy. - Hendersonville, NC. 28791
828-692-8200 www.DeliveredBarnsAndSheds.com

1 FLOOR PLAN
A.1 Scale: $\frac{3}{8}" = 1'-0"$