


Board & Batten White River Garage



2327 Asheville Hwy. - Hendersonville, NC 28791
828-692-8200 www.DeliveredBarnsAndSheds.com

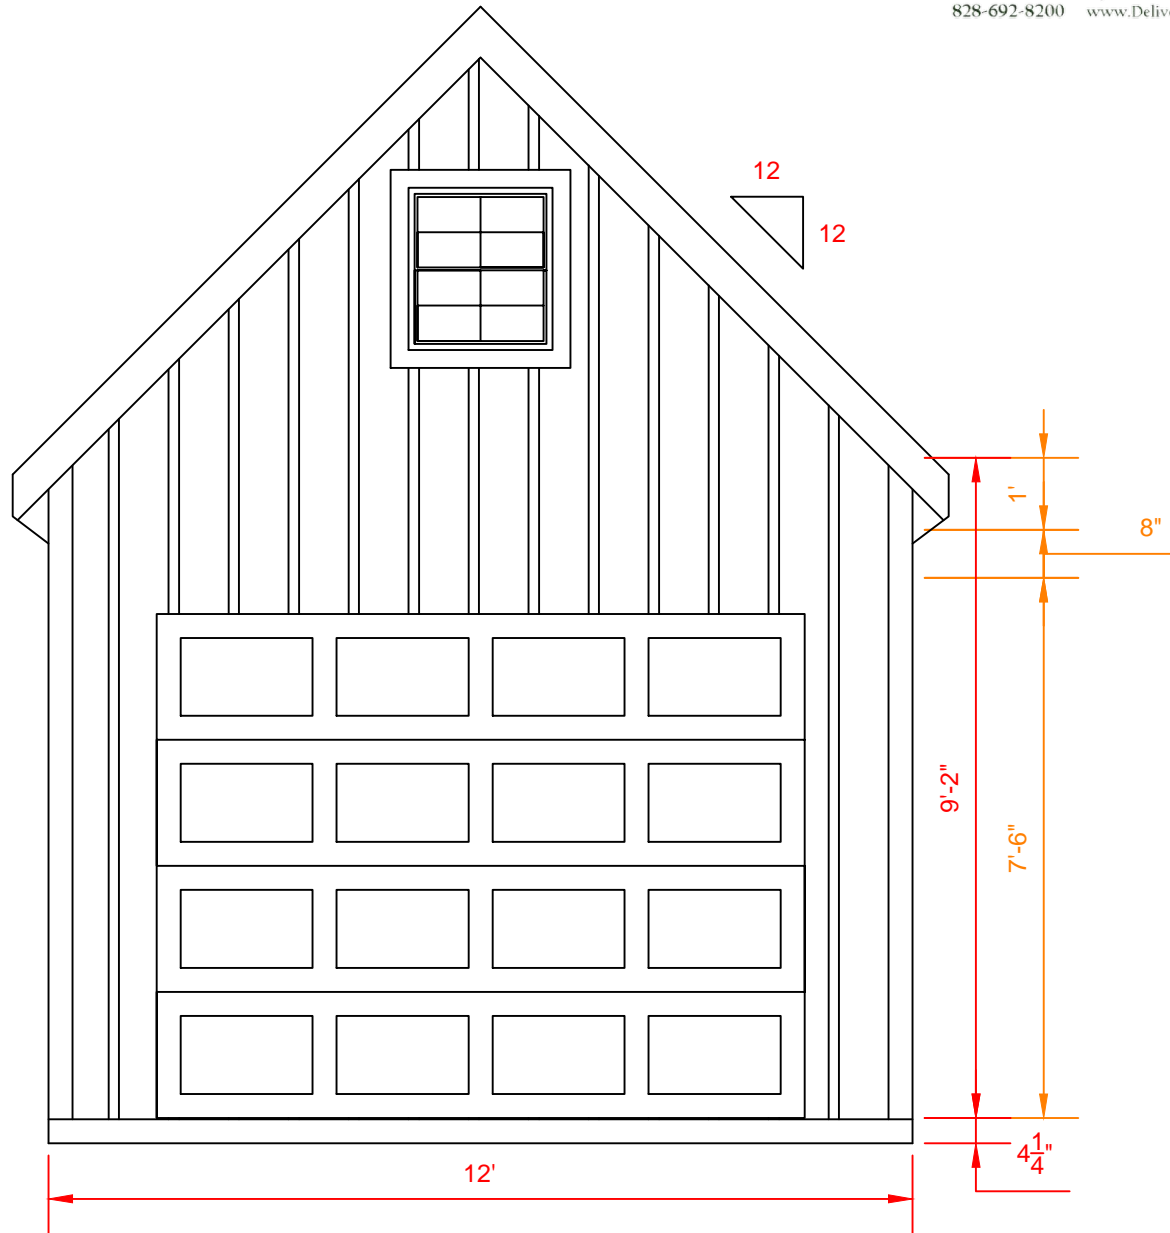


2 FRONT ELEVATION
A.1 Scale: $\frac{3}{8}'' = 1'-0''$



Carolina Storage Solutions LLC

STORAGE BARNS * HORSE BARNs * CARPORTS * GARAGES

2327 Asheville Hwy. - Hendersonville, NC 28791
828-692-8200 www.DeliveredBarnsAndSheds.com

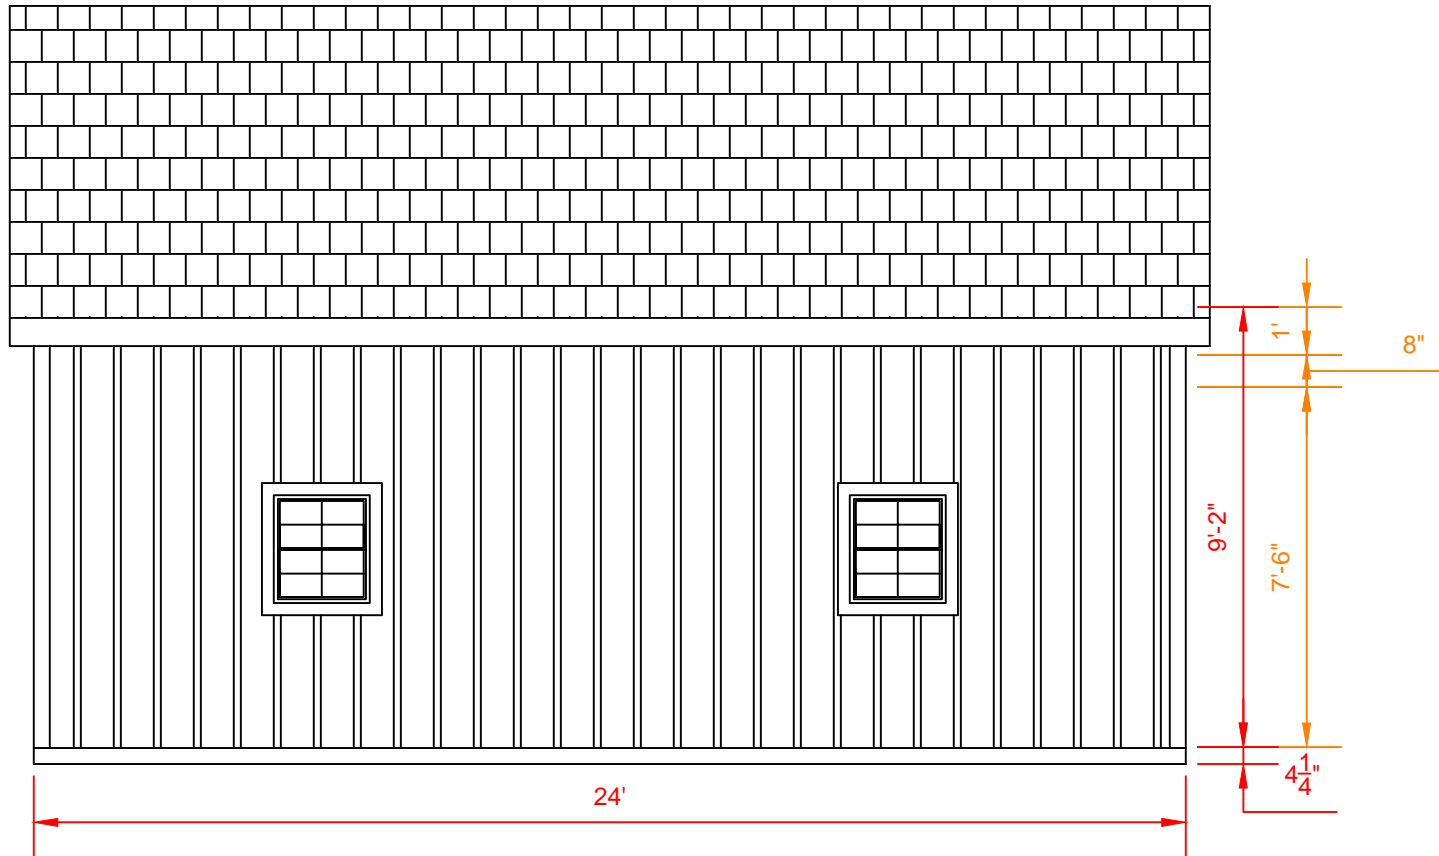


4

A.1

LEFT ELEVATION

Scale: 1/4" = 1'-0"

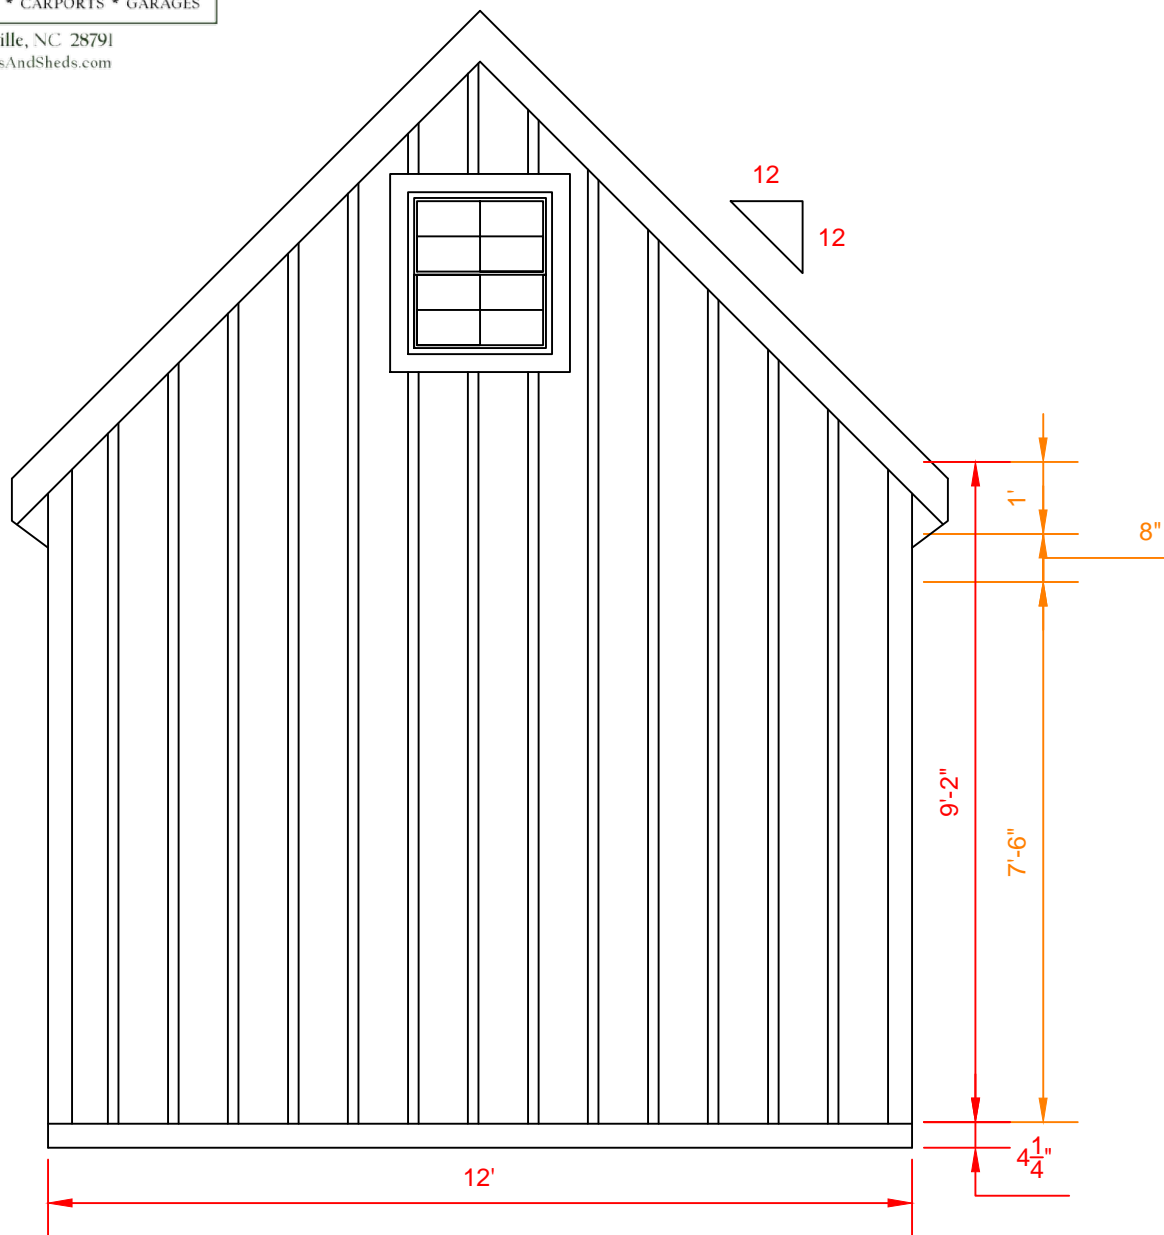


5 REAR ELEVATION
 A.1 Scale: $\frac{3}{8}" = 1'-0"$



Carolina Storage Solutions
STORAGE BARNs * HORSE BARNs * CARPORTS * GARAGES


2327 Asheville Hwy. - Hendersonville, NC 28791
828-692-8200 www.DeliveredBarnsAndSheds.com

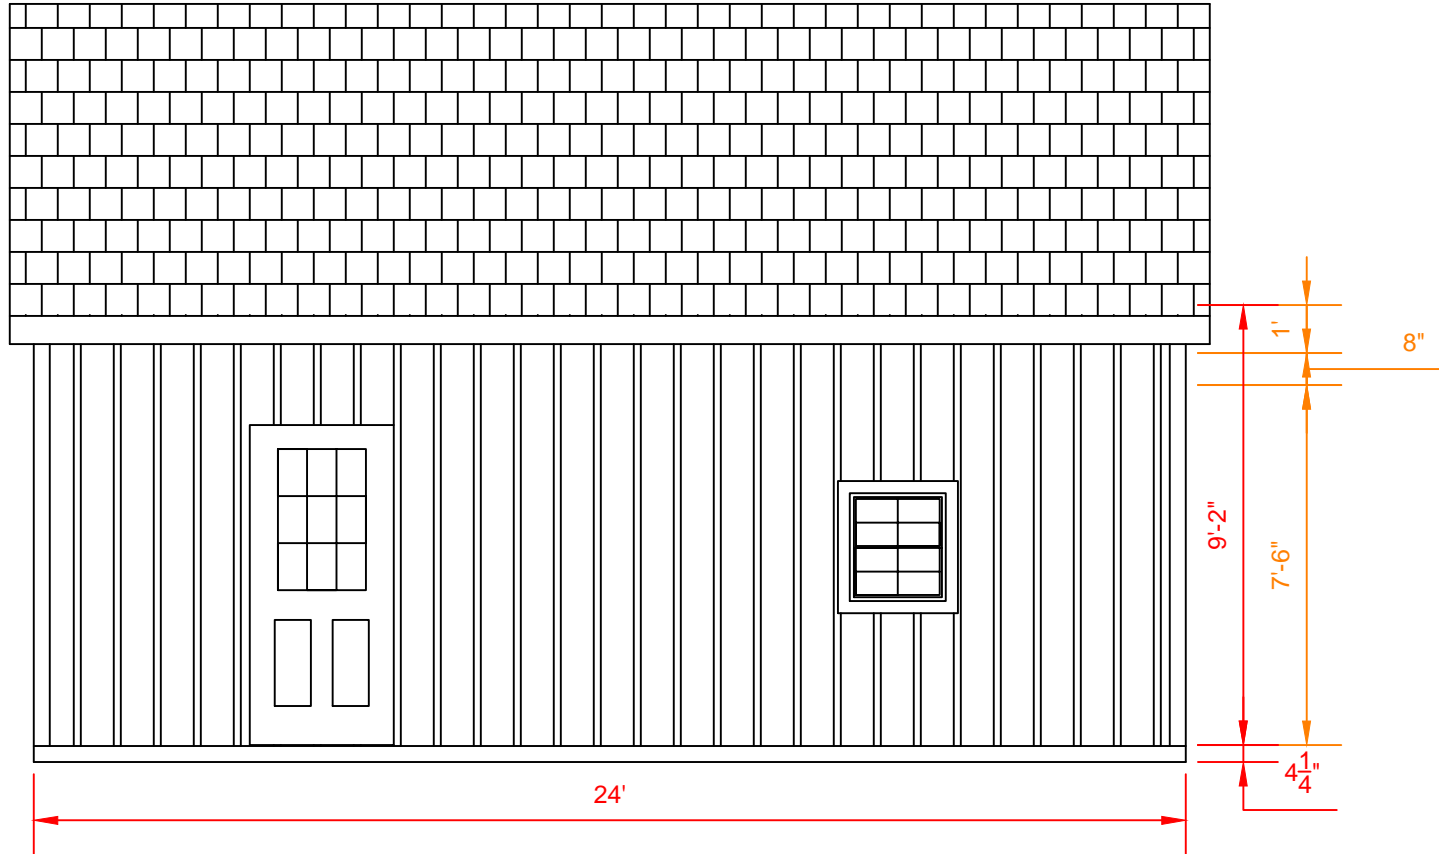

3
A.1

RIGHT ELEVATION

Scale: 1/4" = 1'-0"

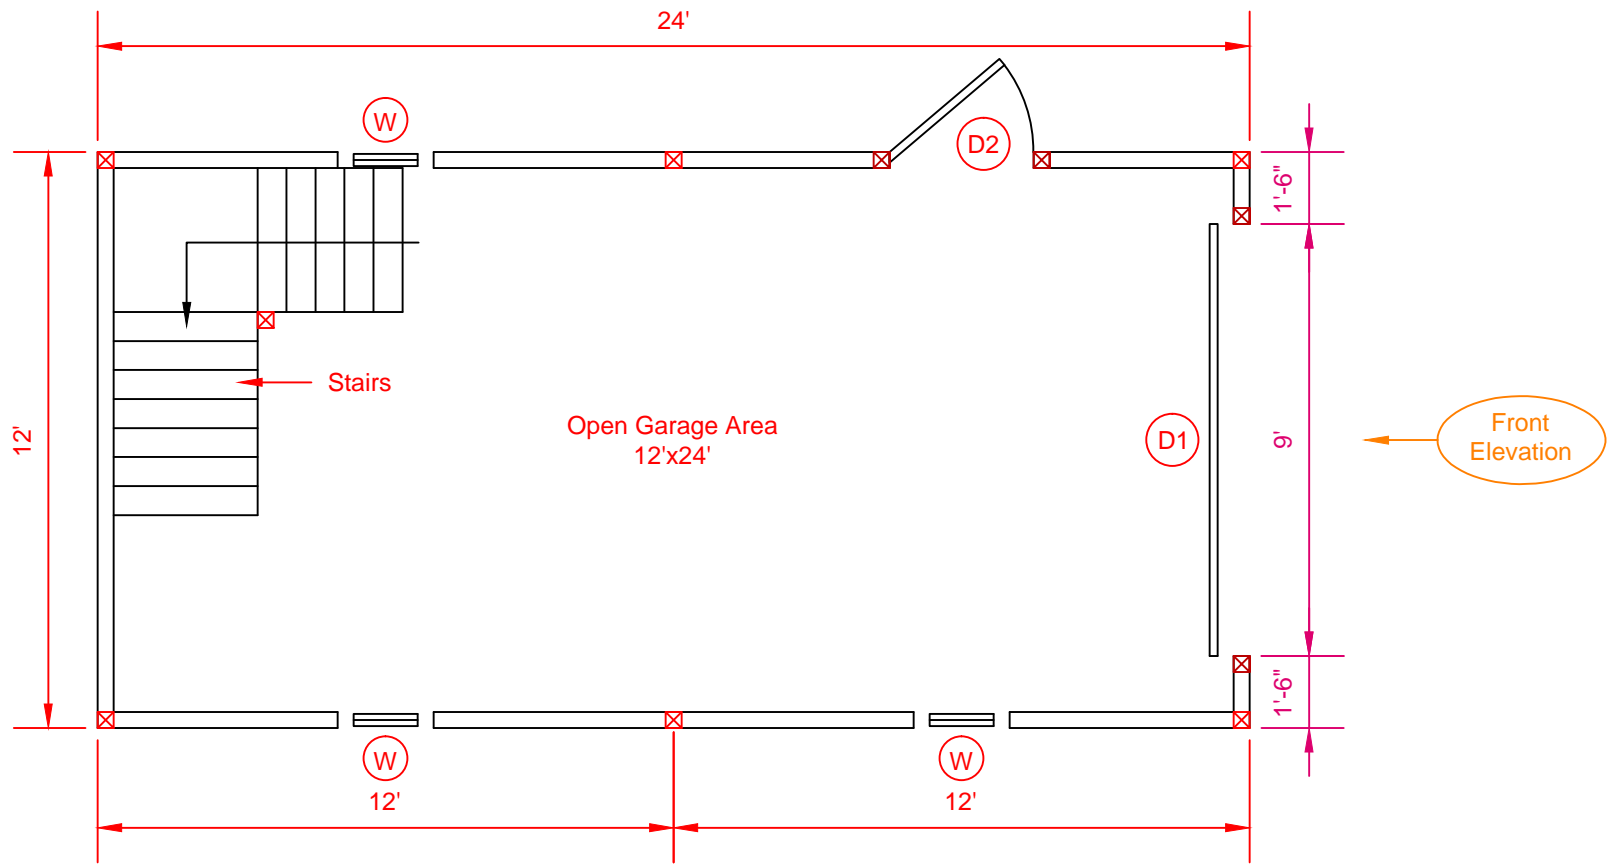

Symbol Legend

- (W) = 24"x27" Single-Hung Window
- (D1) = 9'x7' Overhead Garage Door
- (D2) = 36"x80" Exterior Door with Window



2327 Asheville Hwy. - Hendersonville, NC 28791
 828-692-8200 www.DeliveredBarnsAndSheds.com