


24x24 Board & Batten Modular Garage with Loft

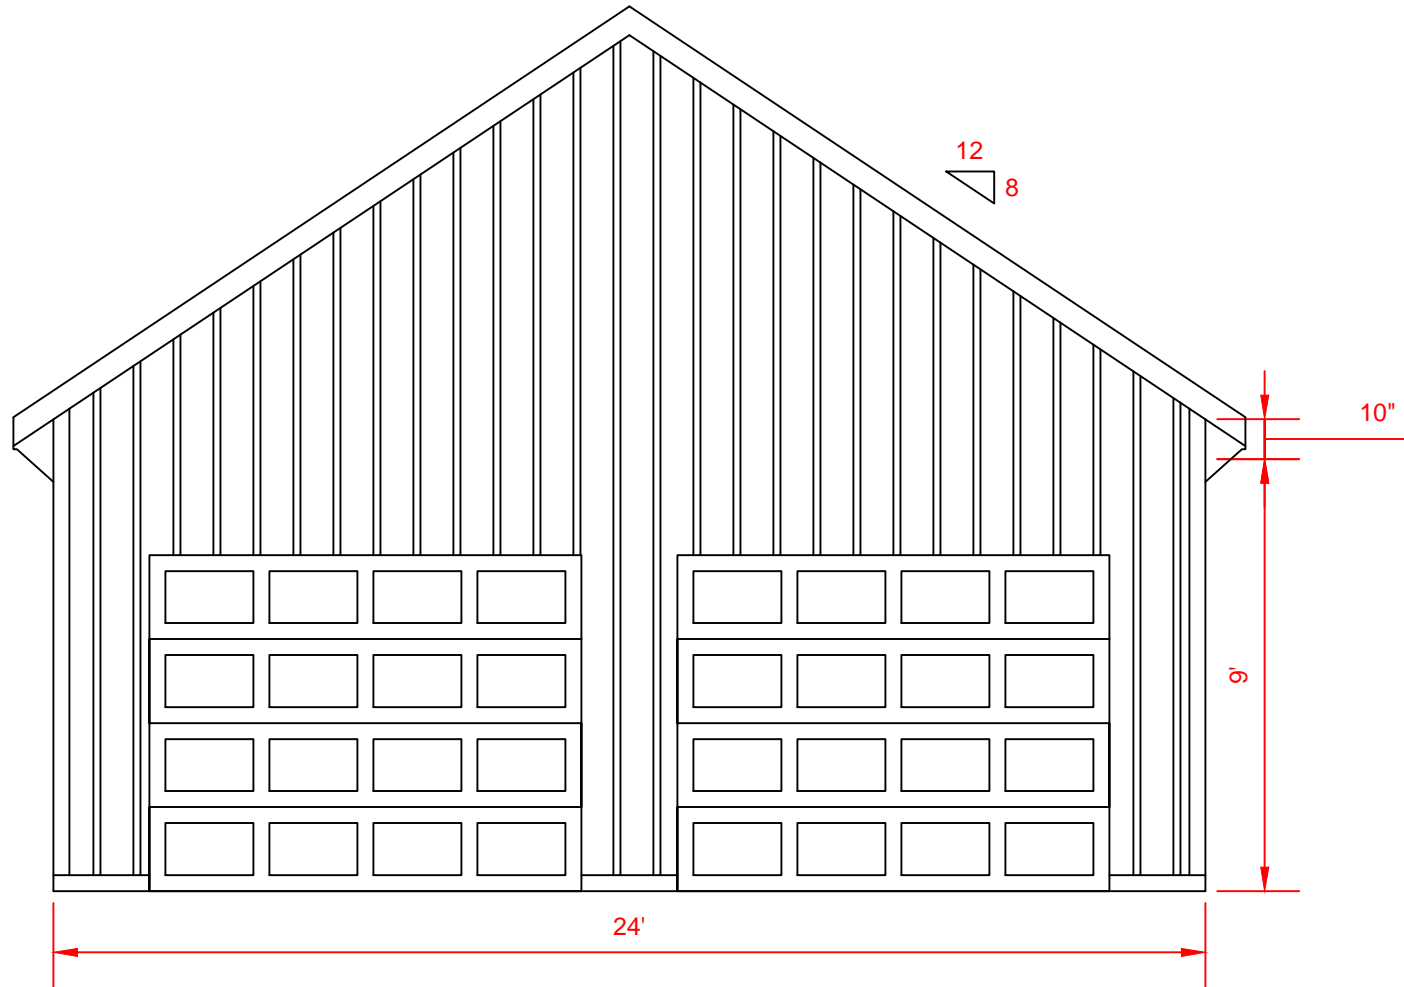


2
A.1 FRONT ELEVATION
Scale: $\frac{1}{4}" = 1'-0"$



Carolina Storage Solutions LLC

STORAGE BARNs * HORSE BARNs * CARPORTS * GARAGES

2327 Asheville Hwy. - Hendersonville, NC 28791
828-692-8200 www.DeliveredBarnsAndSheds.com

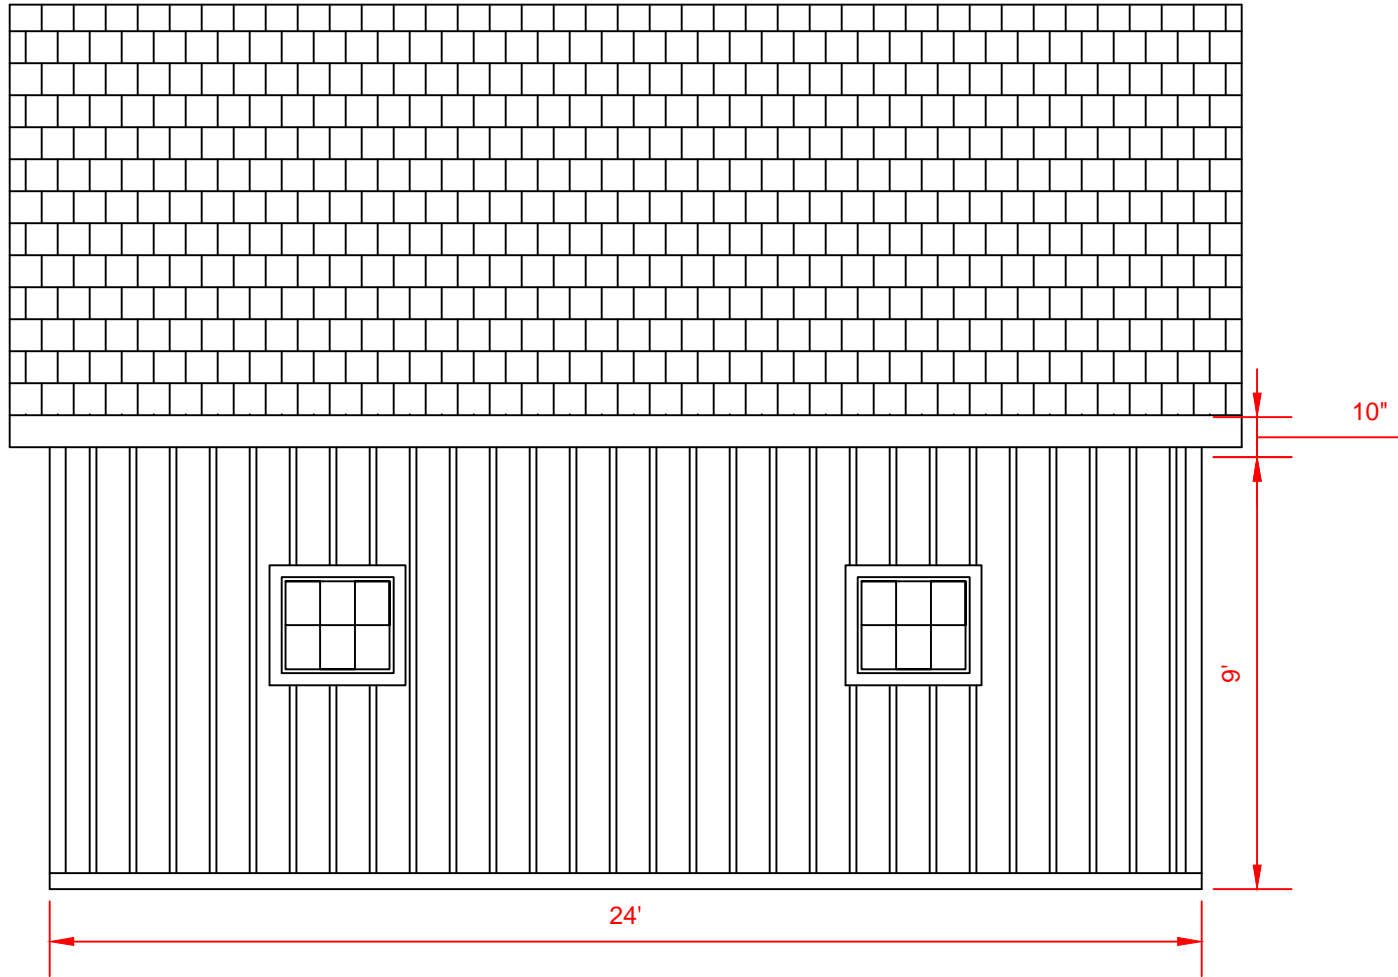

4
A.1

LEFT ELEVATION


Scale: $\frac{1}{4}" = 1'-0"$



Carolina Storage Solutions
LLC

STORAGE BARNs * HORSE BARNs * CARPORTS * GARAGES

2327 Asheville Hwy. - Hendersonville, NC 28791
828-692-8200 www.DeliveredBarnsAndSheds.com

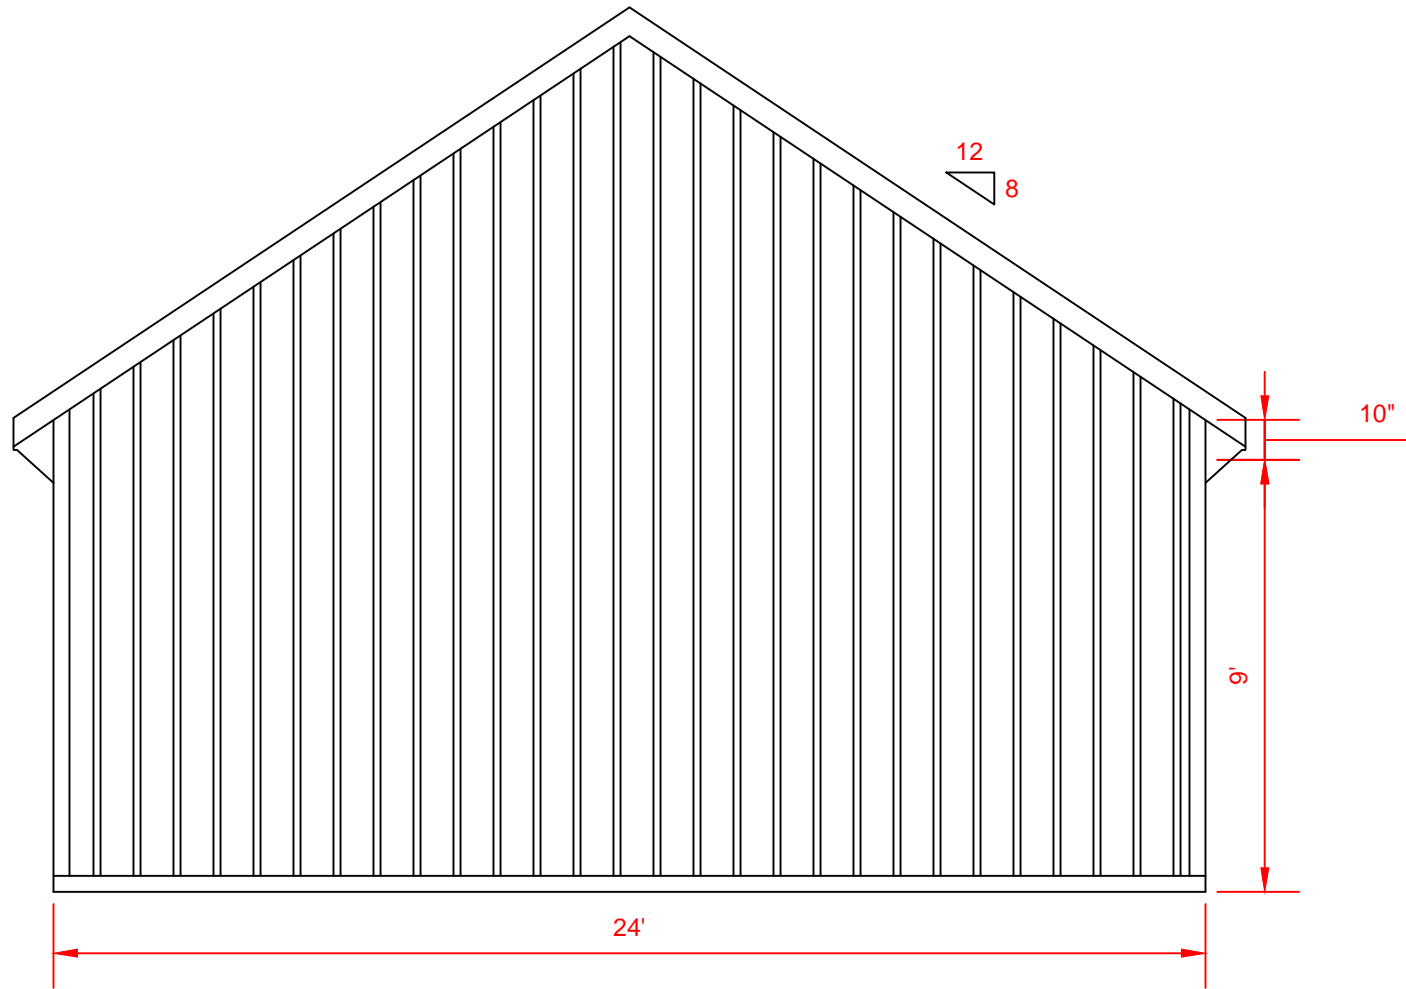


5
A.1

REAR ELEVATION

Scale: $\frac{1}{4}'' = 1'-0''$




2327 Asheville Hwy. - Hendersonville, NC 28791
828-692-8200 www.DeliveredBarnsAndSheds.com

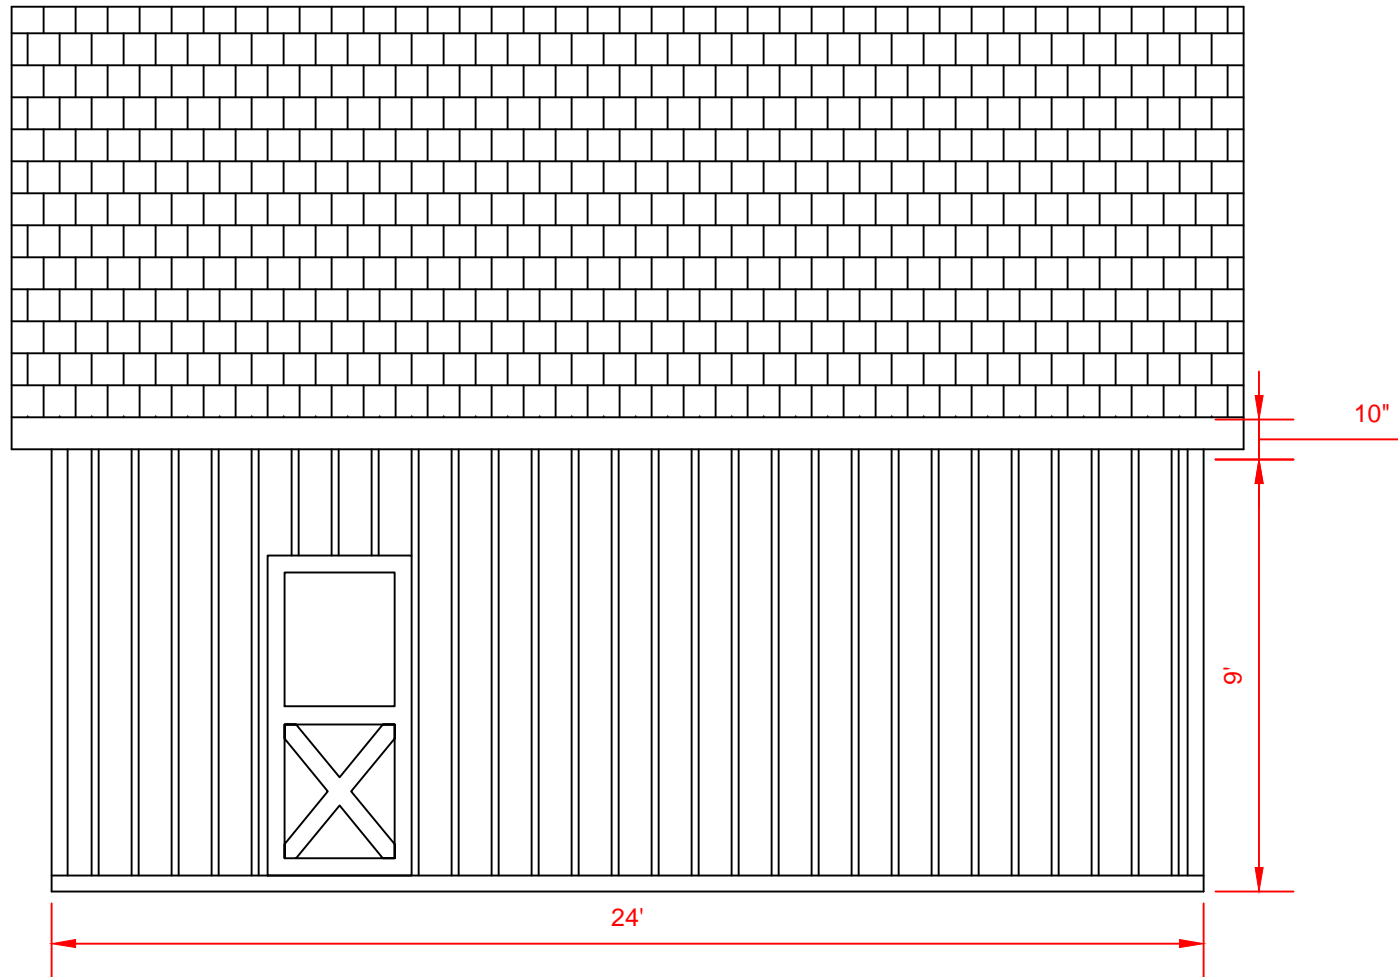

3
A.1

RIGHT ELEVATION

Scale: $\frac{1}{4}'' = 1'-0''$

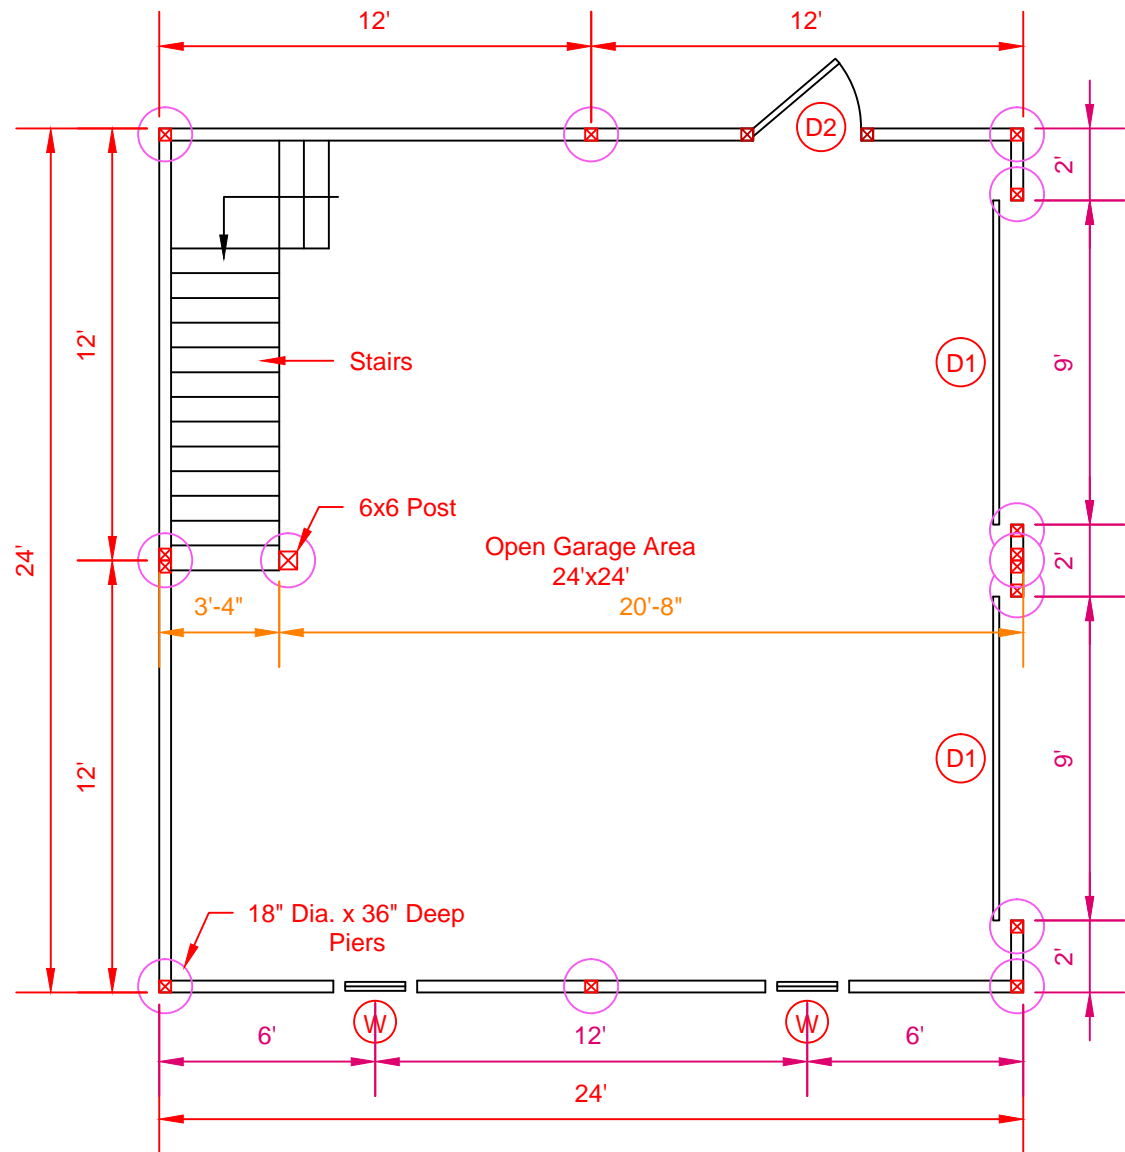

Symbol Legend

- (W) = 28"x24" Slider Window
- (D1) = 9'x7' Overhead Garage Door
- (D2) = 36"x80" Service Door

Front Elevation

Carolina Storage Solutions
 STORAGE BARNs * HORSE BARNs * CARPORTS * GARAGES

2327 Asheville Hwy. - Hendersonville, NC 28791
 828-692-8200 www.DeliveredBarnsAndSheds.com

1
 A.1 FLOOR PLAN
 Scale: 3/16" = 1'-0"